




Block A Front Elevation

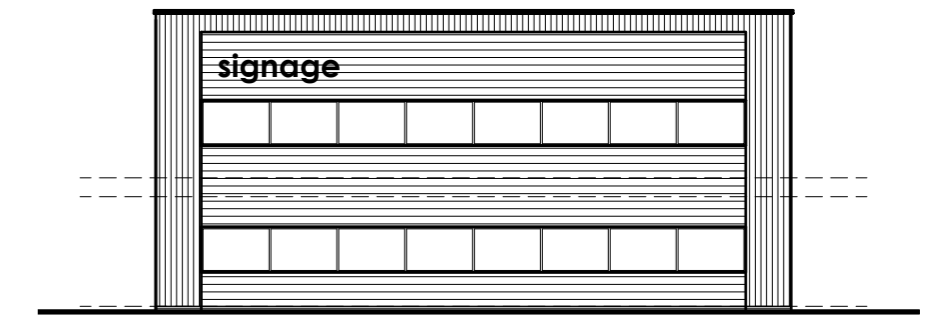

Block A R/H Side Elevation

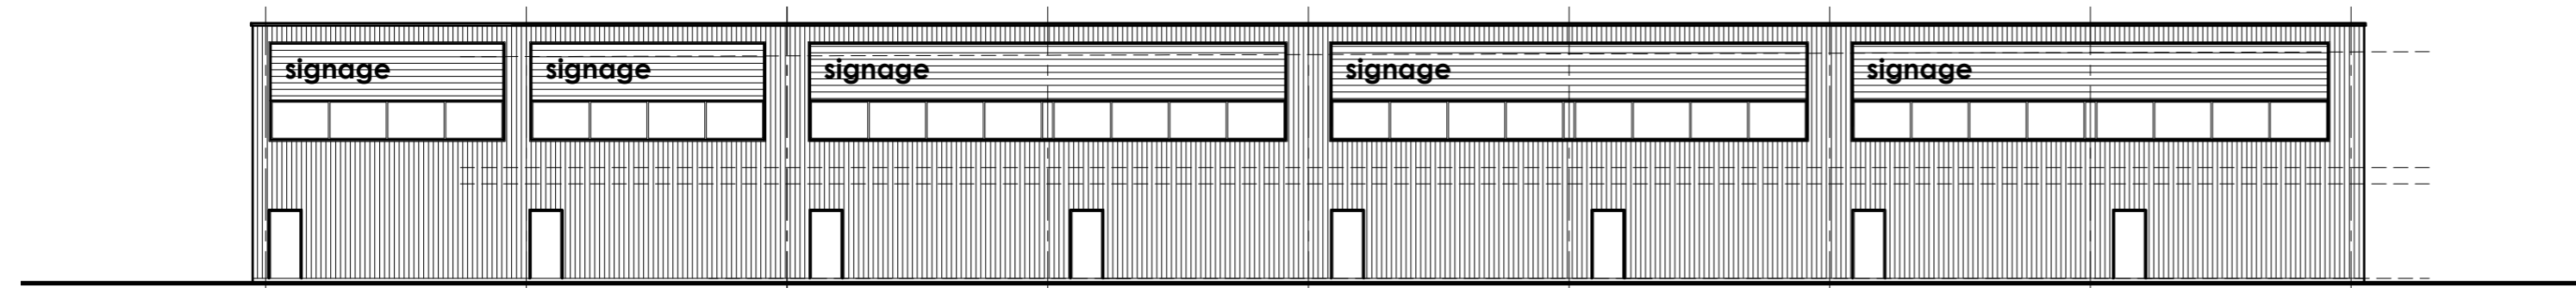

Block A Rear Elevation

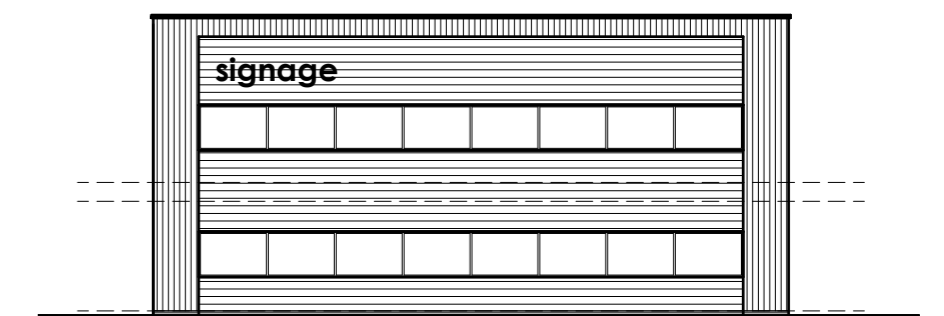

Block A L/H Side Elevation

Proposed B1, B2 & B8 units Bona Road		Job No. 18_106	Rev.
		Dwg No. AL(00)02	
Title Block A			
Date 04.08.21	Drawn	Scale 1:200 @ A2	
 Architects Environmental & Urban design		Town planners & Urban design	
<small>Unit 1A, Compass Business Park, Pacific Road, Cardiff, CF24 5HL</small>		<small>www.cjarchitects.co.uk tel: 029 20452100</small>	