




Block B Front Elevation

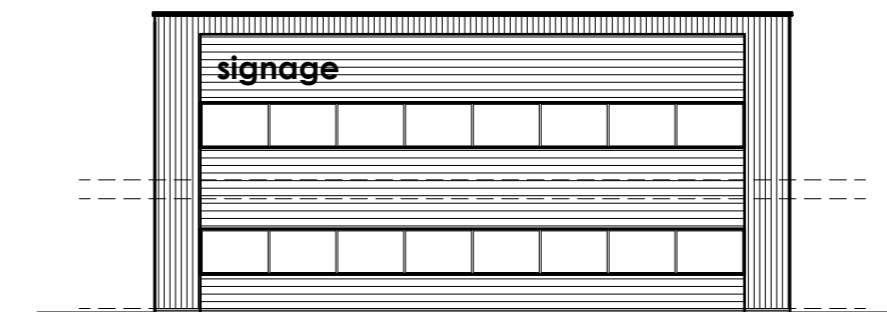

Block B R/H Side Elevation

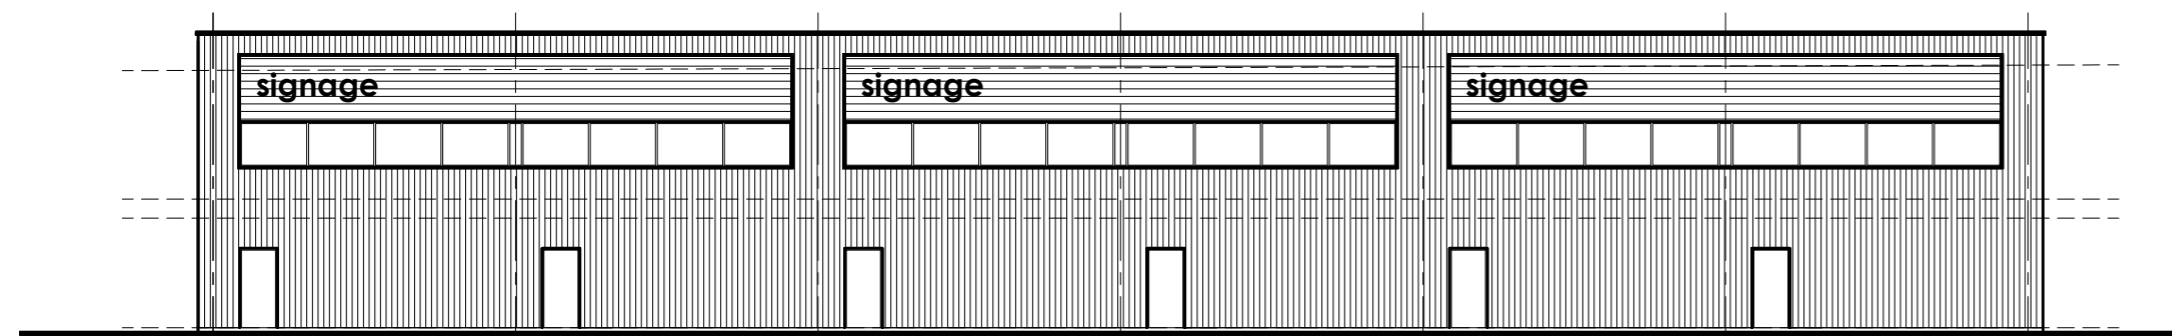

Block B Rear Elevation

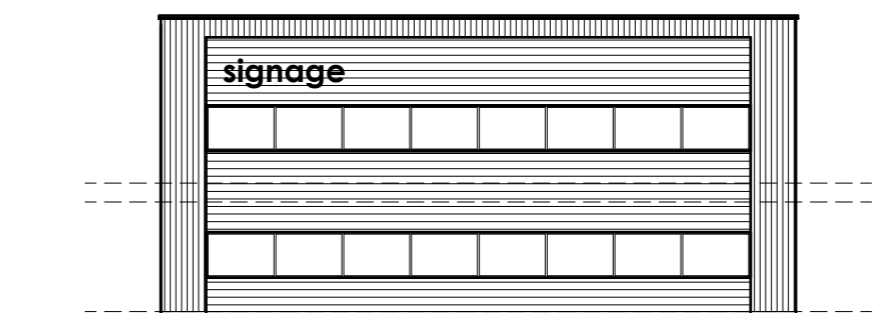

Block B L/H Side Elevation

Proposed B1, B2 & B8 units Bona Road		Job No. 18_106	Rev.
		Dwg No. AL(00)03	
Title Block B			
Date 04.08.21	Drawn	Scale 1:200 @ A2	
		Town planners	
Unit 1A, Compass Business Park, Pacific Road, Cardiff, CF24 5HL		www.cjarchitects.co.uk tel: 029 20452100	