

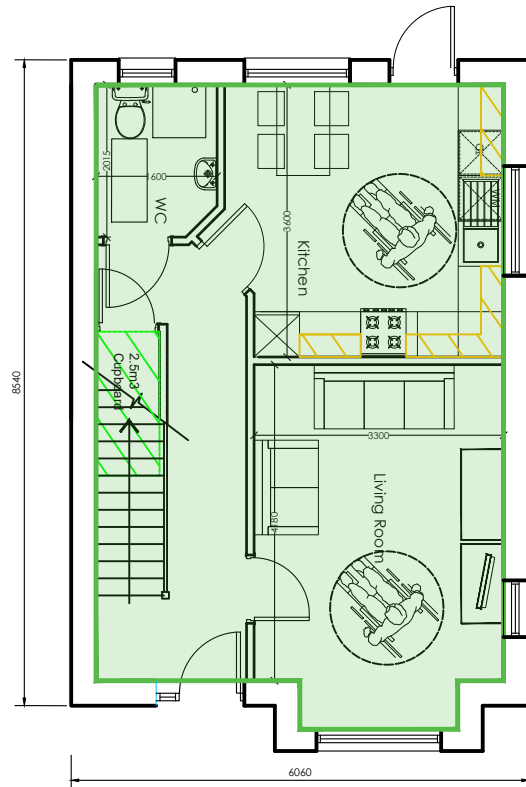


First Floor Plan
GIA 43.8 sqm - 579 sqft

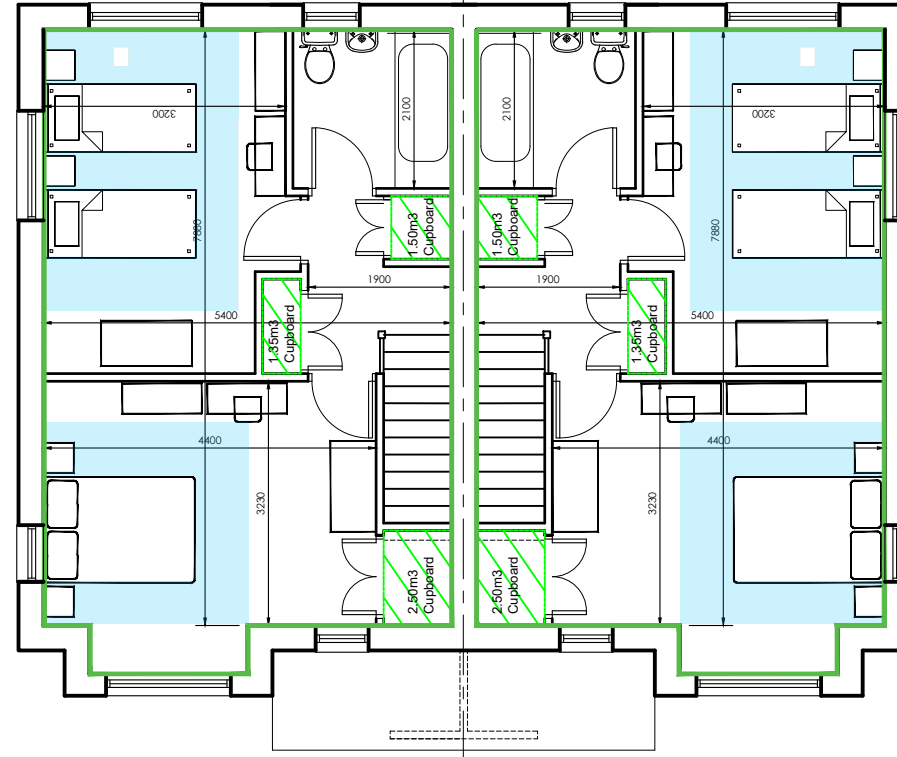

Ground Floor Plan
GIA 43.8 sqm - 579 sqft

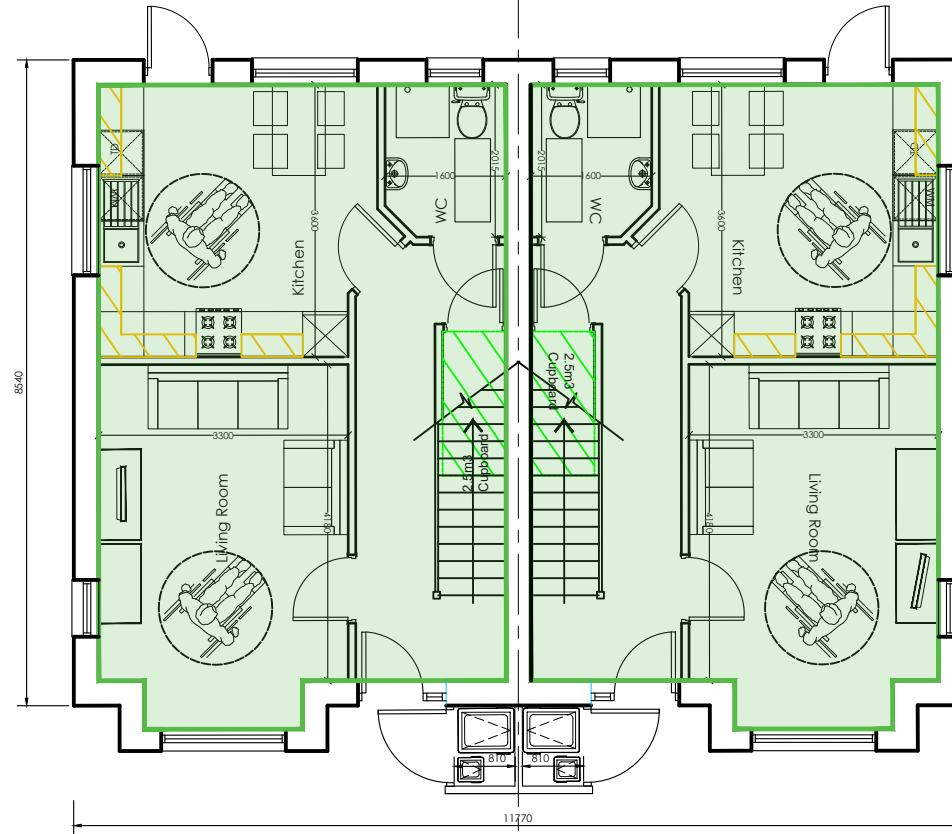

2 Bed House Type

Residential Development at Wakehurst Place, St Mellons		Job No. 18 059
Title 2 Bed House Plans		Dwg No. AL(01)07
Date Oct 19	Drawn kp	Scale 1:100 @ A3 1:50 @ A1
		Rev. A
<small>Unit 1A, Compass Business Park, Pacific Road, Cardiff, CF24 5HL</small>		<small>www.cjarchitects.co.uk tel: 029 20452100</small>