


EXISTING COURTYARD NORTH-EAST ELEVATION

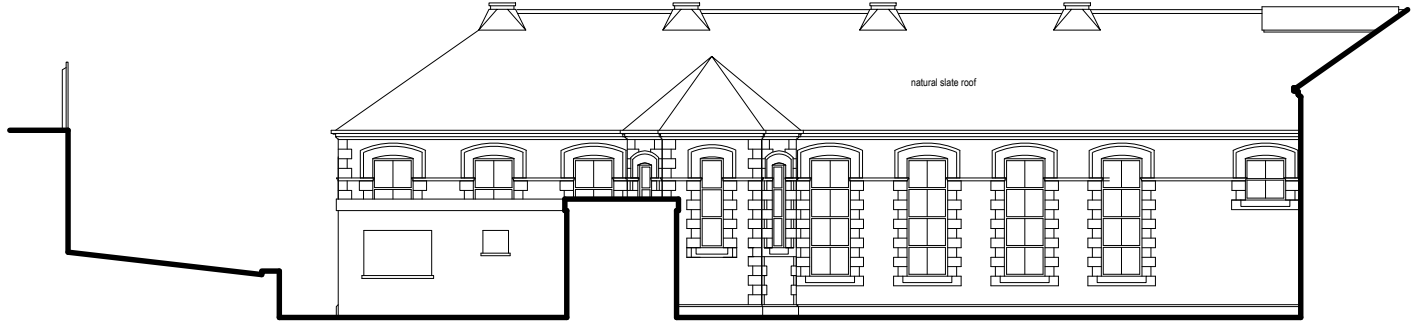

EXISTING COURTYARD SOUTH-WEST ELEVATION

Proposed Redevelopment Former Merthyr Hospital High Street, Merthyr CF47 0RX	Job No. <b>22_058</b>	Rev.
	Dwg No. <b>AL(0)06</b>	
Title <b>Existing Courtyard Elevations</b>		
Date 01/07/22	Drawn ***	Scale 1:200 @ A3
 <b>Architects</b> · Town planners <b>Environmental &amp; Urban design</b>		
<small>Unit 1A, Compass Business Park, Pacific Road, Cardiff, CF24 5HL</small>		
<small>www.c2architects.co.uk tel: 029 20452100</small>		