




First Floor Plan

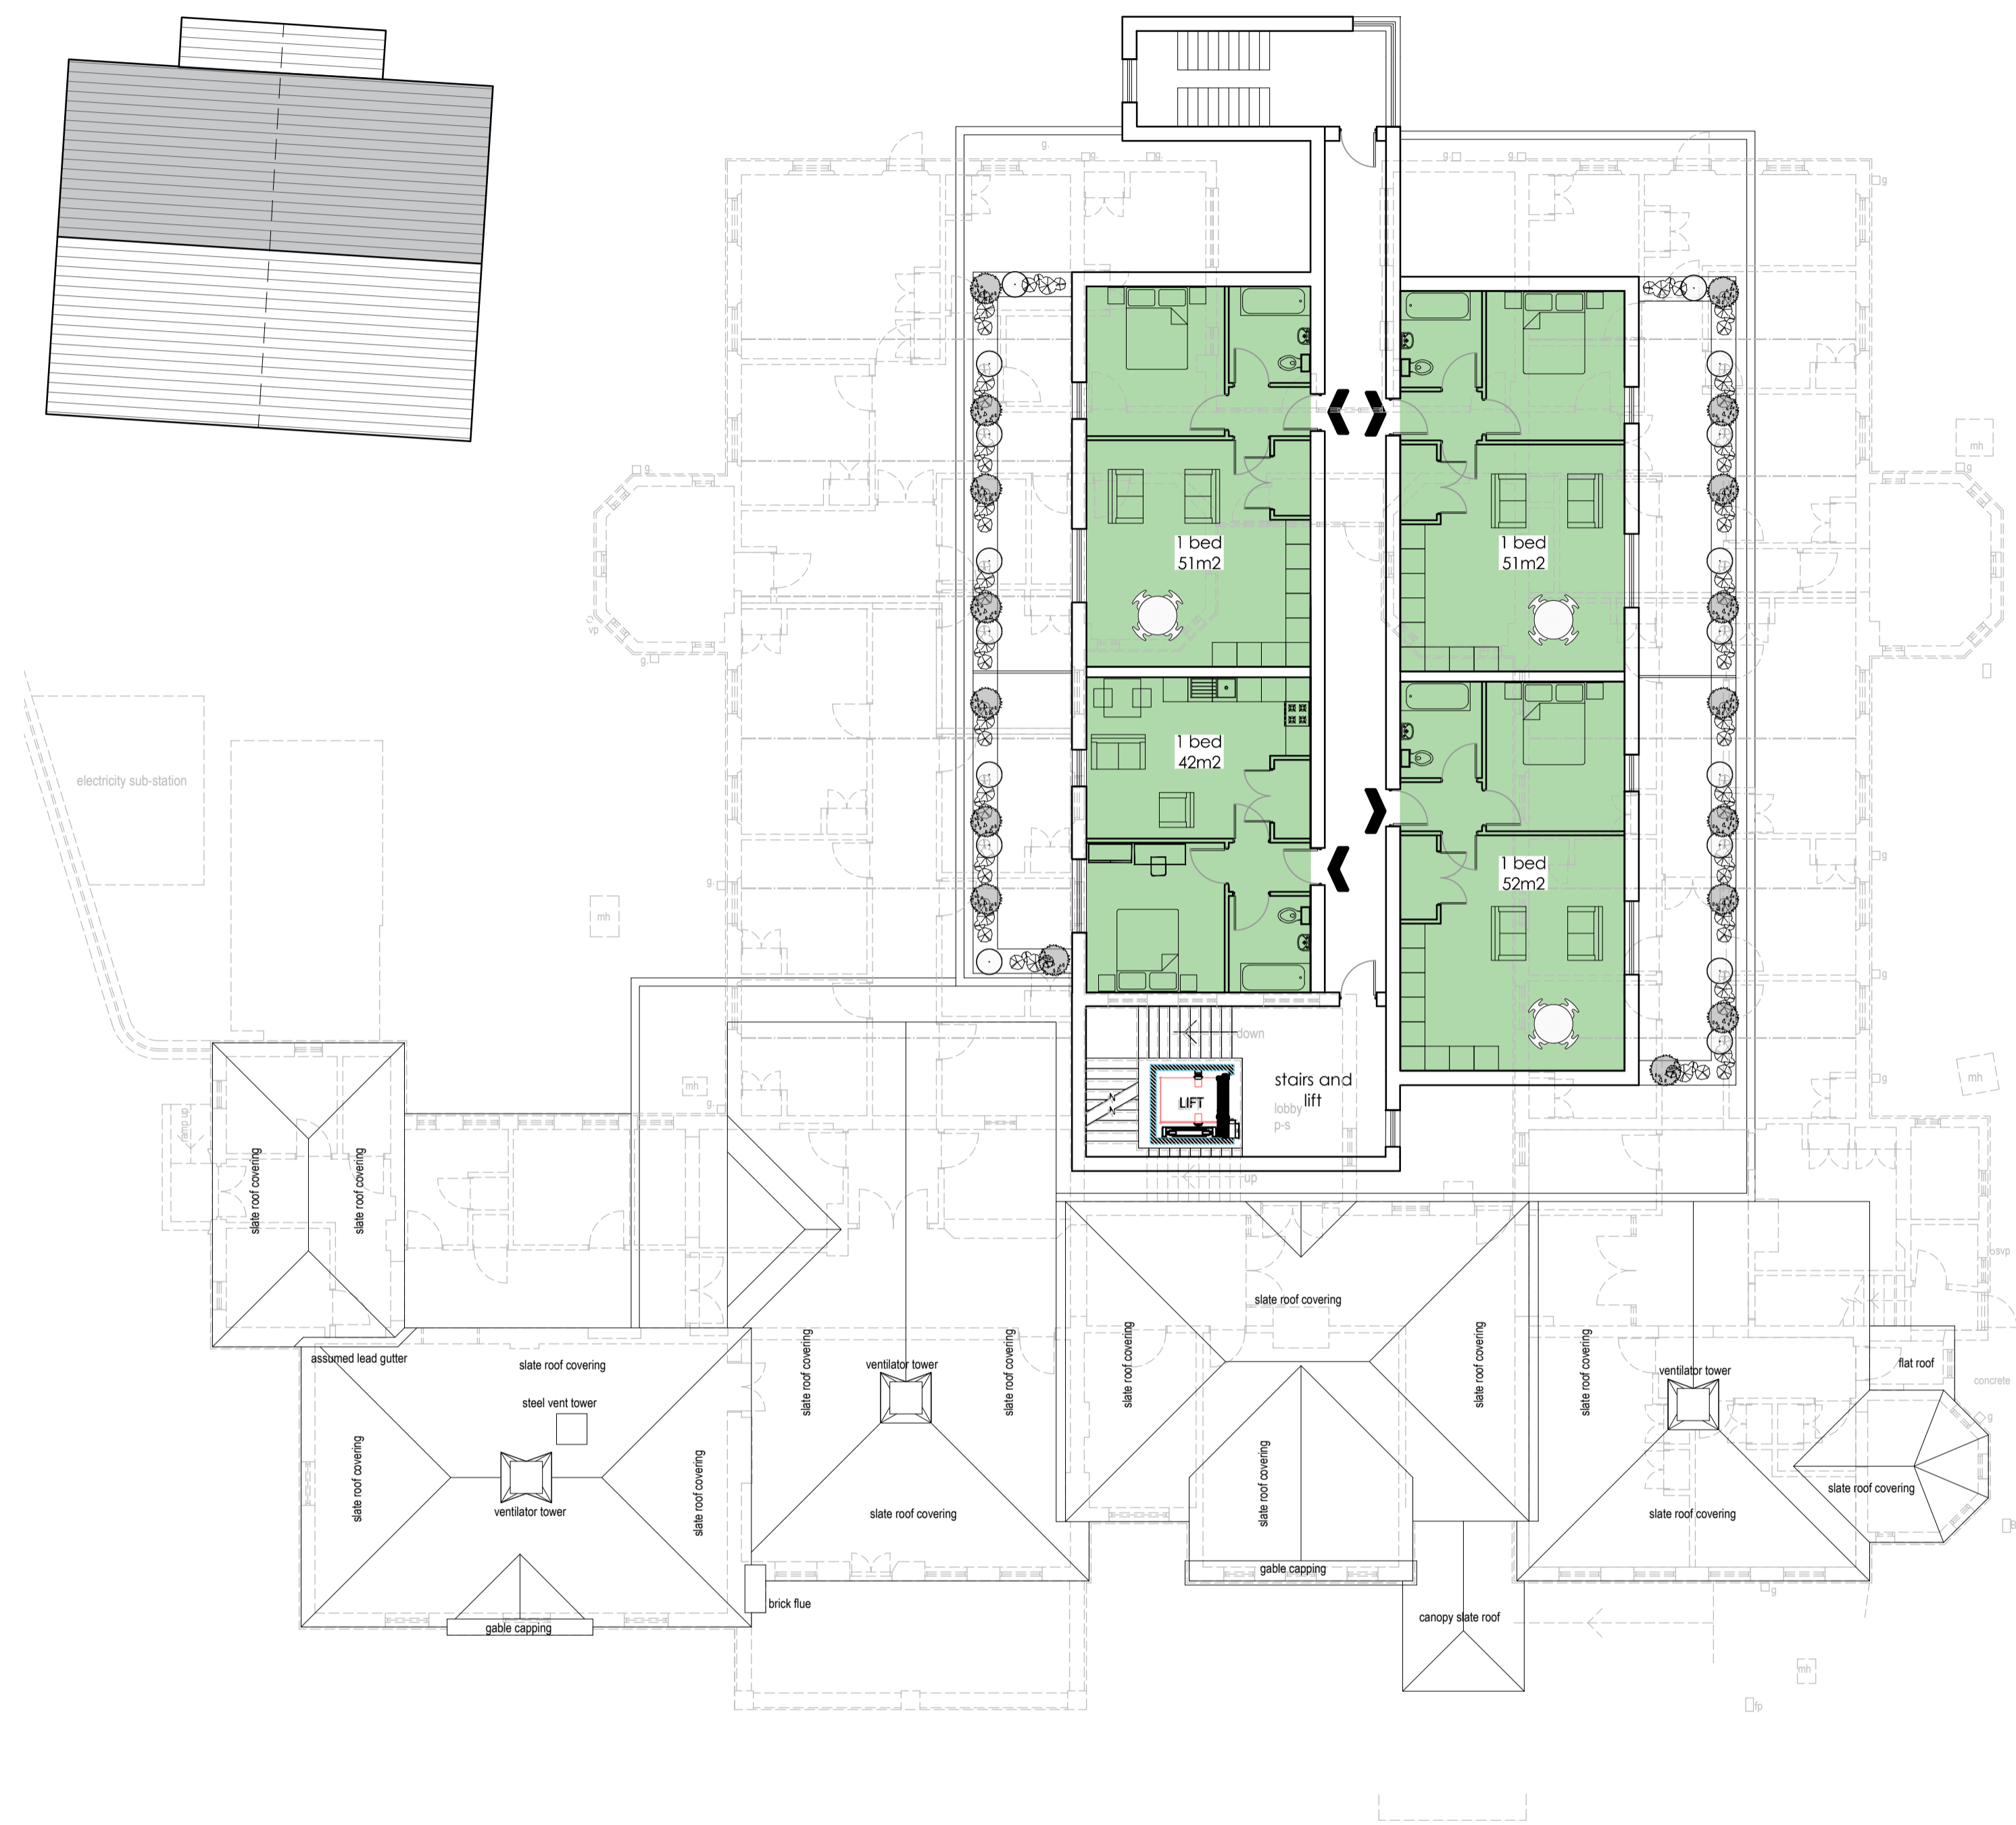

Second Floor Plan

No.	KEY
05	<span style="display: inline-block; width: 15px; height: 10px; background-color: blue; border: 1px solid black;"></span> 2 BEDROOM APARTMENT
25	<span style="display: inline-block; width: 15px; height: 10px; background-color: green; border: 1px solid black;"></span> 1 BEDROOM APARTMENT

Proposed Redevelopment Former Merthyr Hospital High Street, Merthyr CF47 0RX		Job No. 22_058	Rev. B
Sketch First and Second Floor Plans		Dwg No. SK_11	
Date 01/07/22	Drawn ***	Scale 1:250 @ A3, 1:125 @ A1	
 Architects Environmental & Urban design		Town planners www.e-architects.co.uk tel: 029 20452100	