




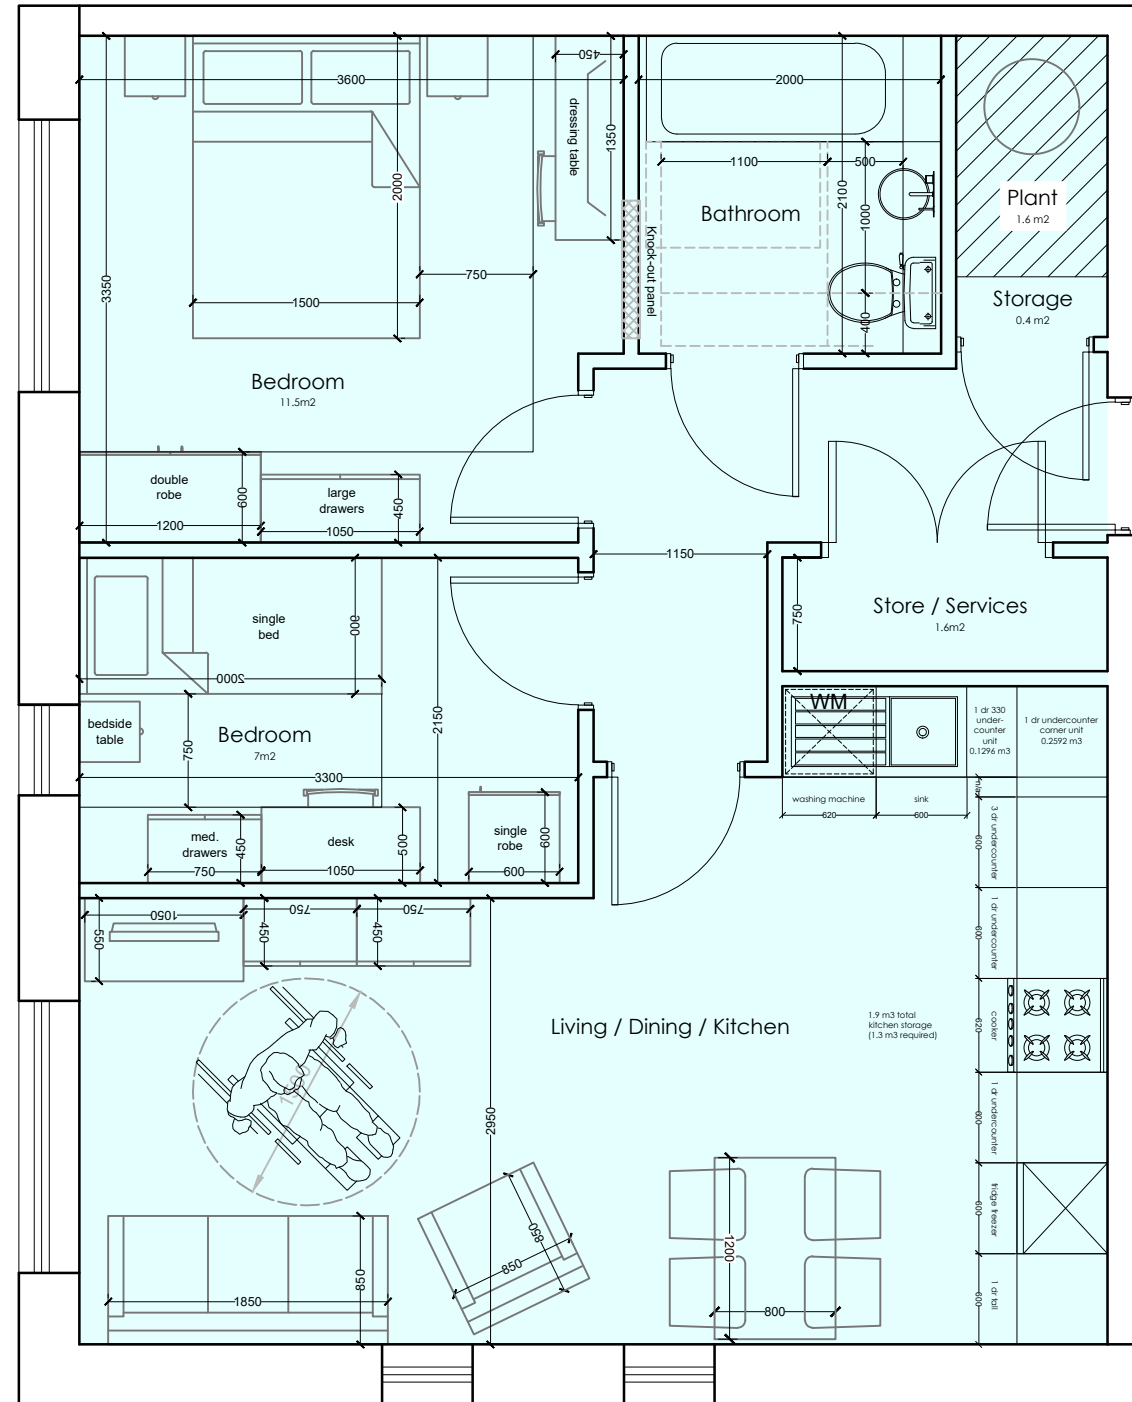

2 Bed Unit Floor Plan (58.5 m2)

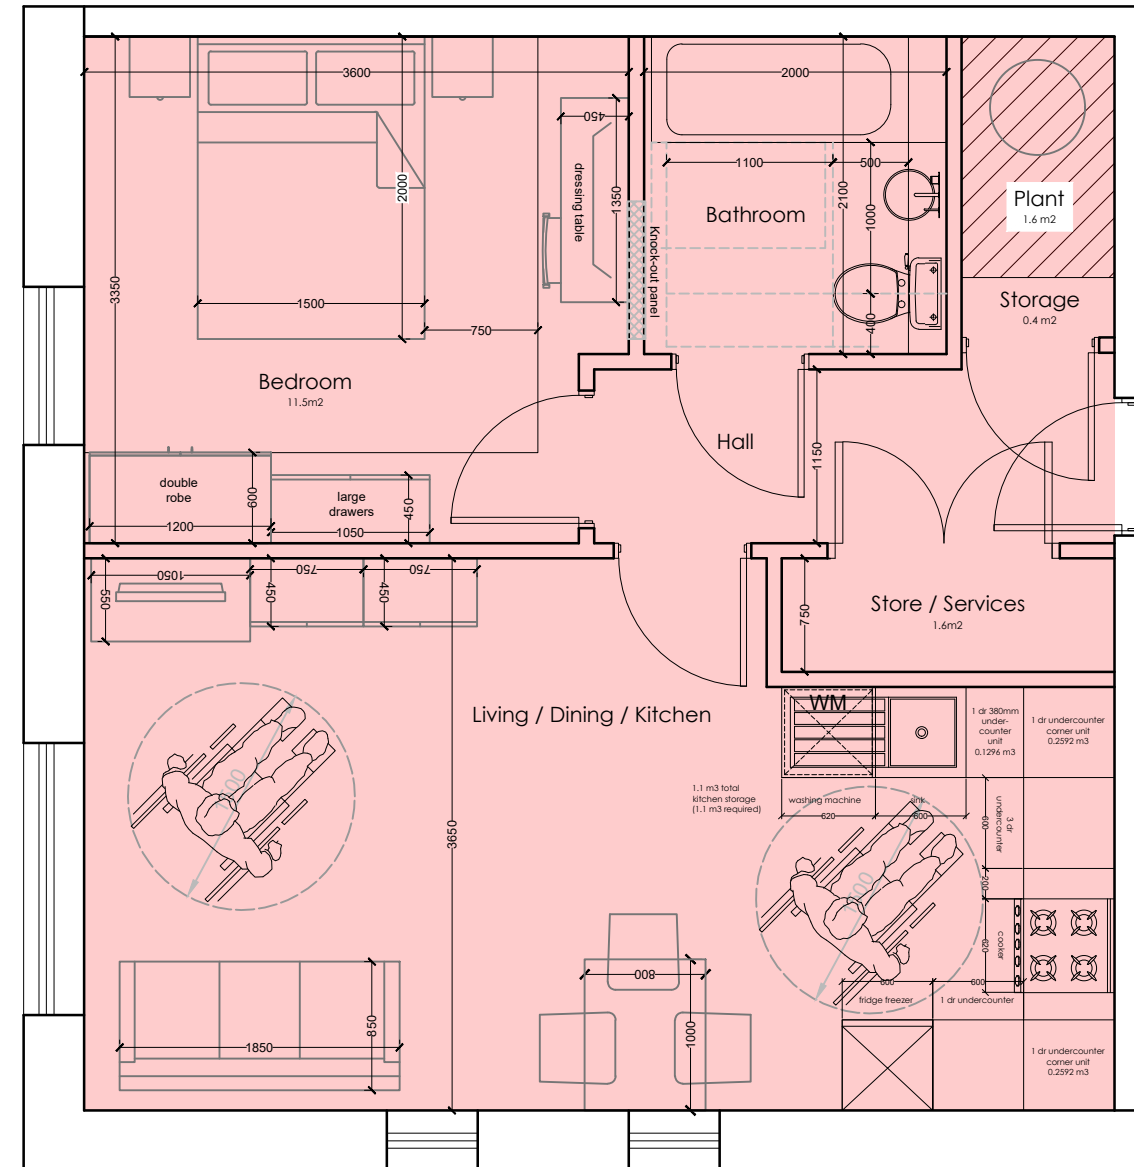

1 Bed Unit Floor Plan (48 m2)

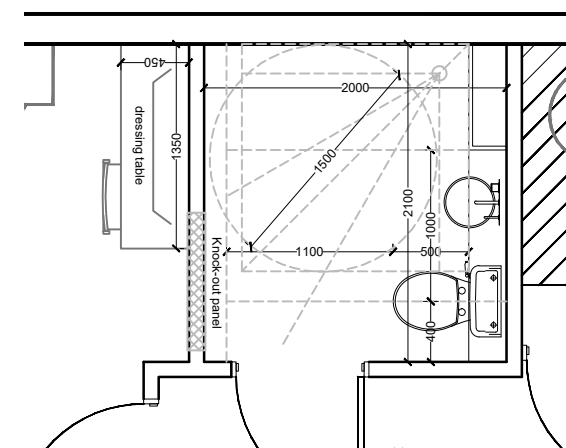

Accessible Shower Room Alternative
(for Lower Ground Floor Units)

Station Road, Bargoed		Job No. 23_054	Rev. C
Title Proposed Typical DQR Apartment Plans			
Date March 2026	Drawn	Scale 1:50 @ A3	
		Architects Town planners Environmental & Urban design	
Unit 1A, Compass Business Park, Pacific Road, Cardiff. CF24 5HL		www.cjarchitects.co.uk tel: 029 20452100	