



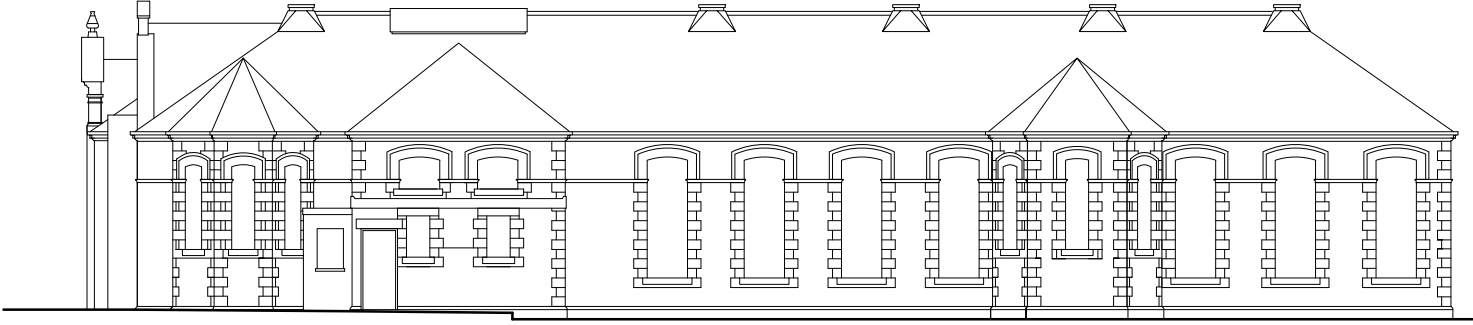

EXISTING ELEVATION TO HIGH STREET




EXISTING ELEVATION TO ALEXANDRA ROAD

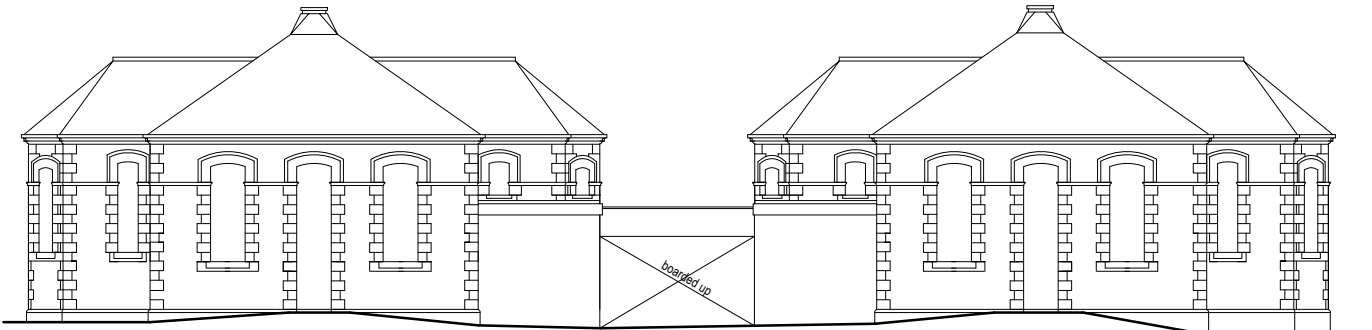


EXISTING ELEVATION TO HERITAGE COURT




EXISTING PART ELEVATION TO GWAELODYGARTH

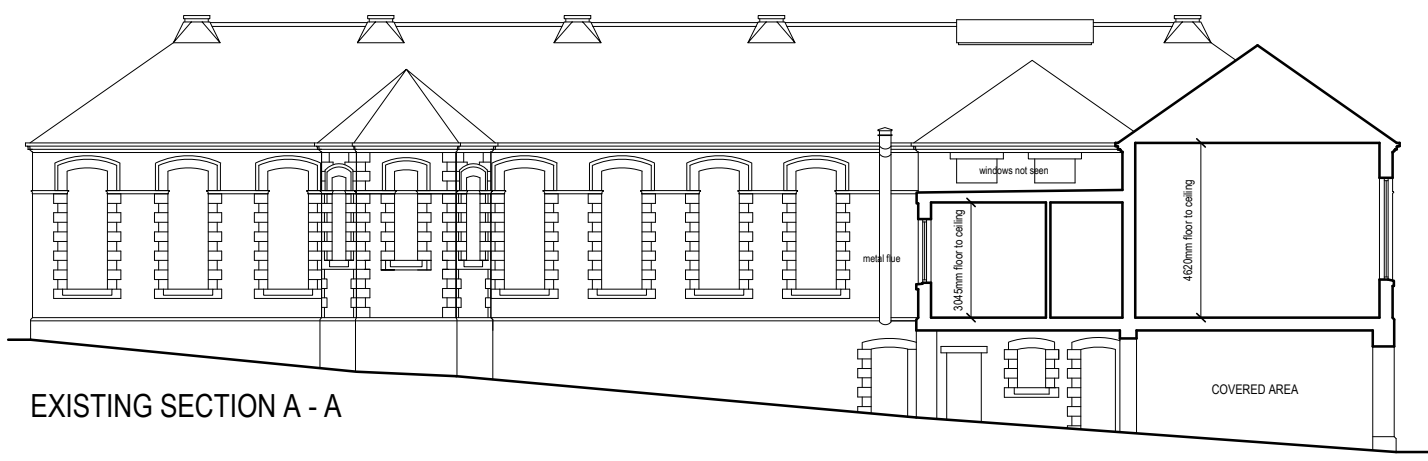

EXISTING SECTION A - A

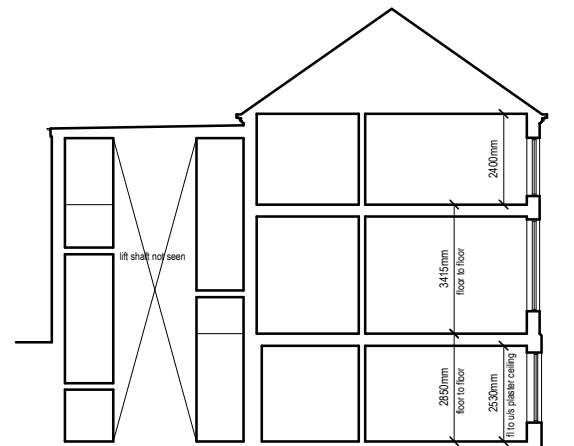

EXISTING SECTION C - C

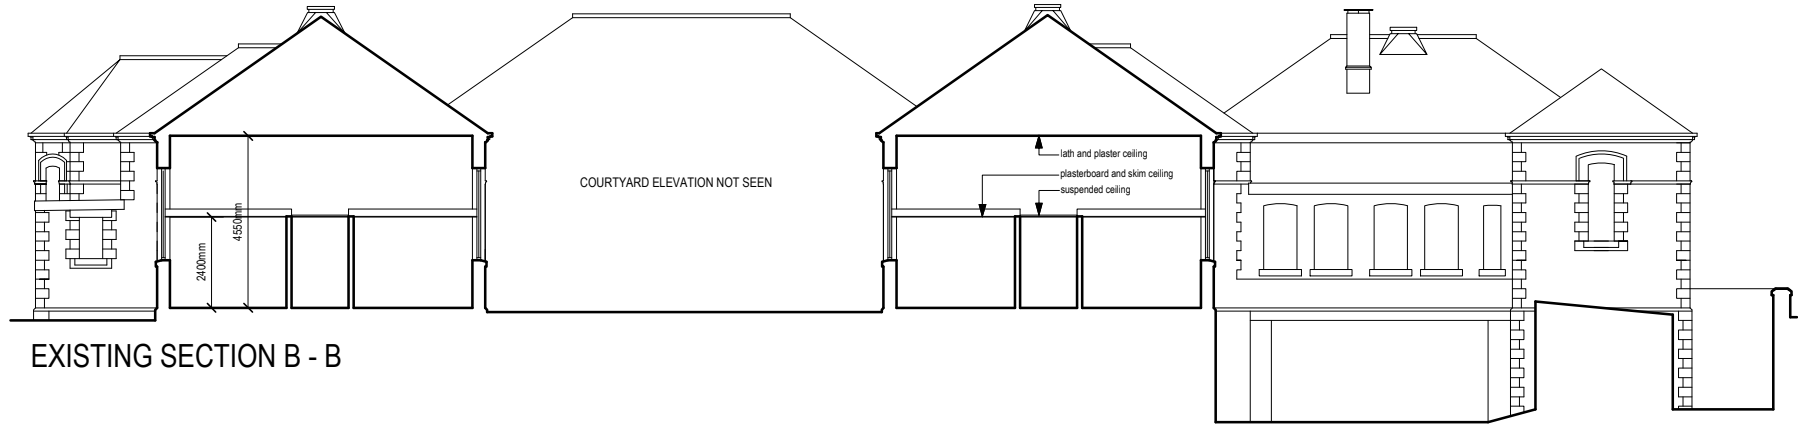

EXISTING SECTION B - B

Proposed Redevelopment Former Merthyr Hospital High Street, Merthyr CF47 0RX		Job No. 22_058	Rev.
Title Existing Elevations and Sections		Dwg No. AL(0)05	
Date 01/07/22	Drawn ***	Scale 1:200 @ A3	
 Architects · Town planners Environmental & Urban design		www.c-jarchitects.co.uk tel: 029 20452100	
Unit 1A, Compass Business Park, Pacific Road, Cardiff, CF24 5HL			