



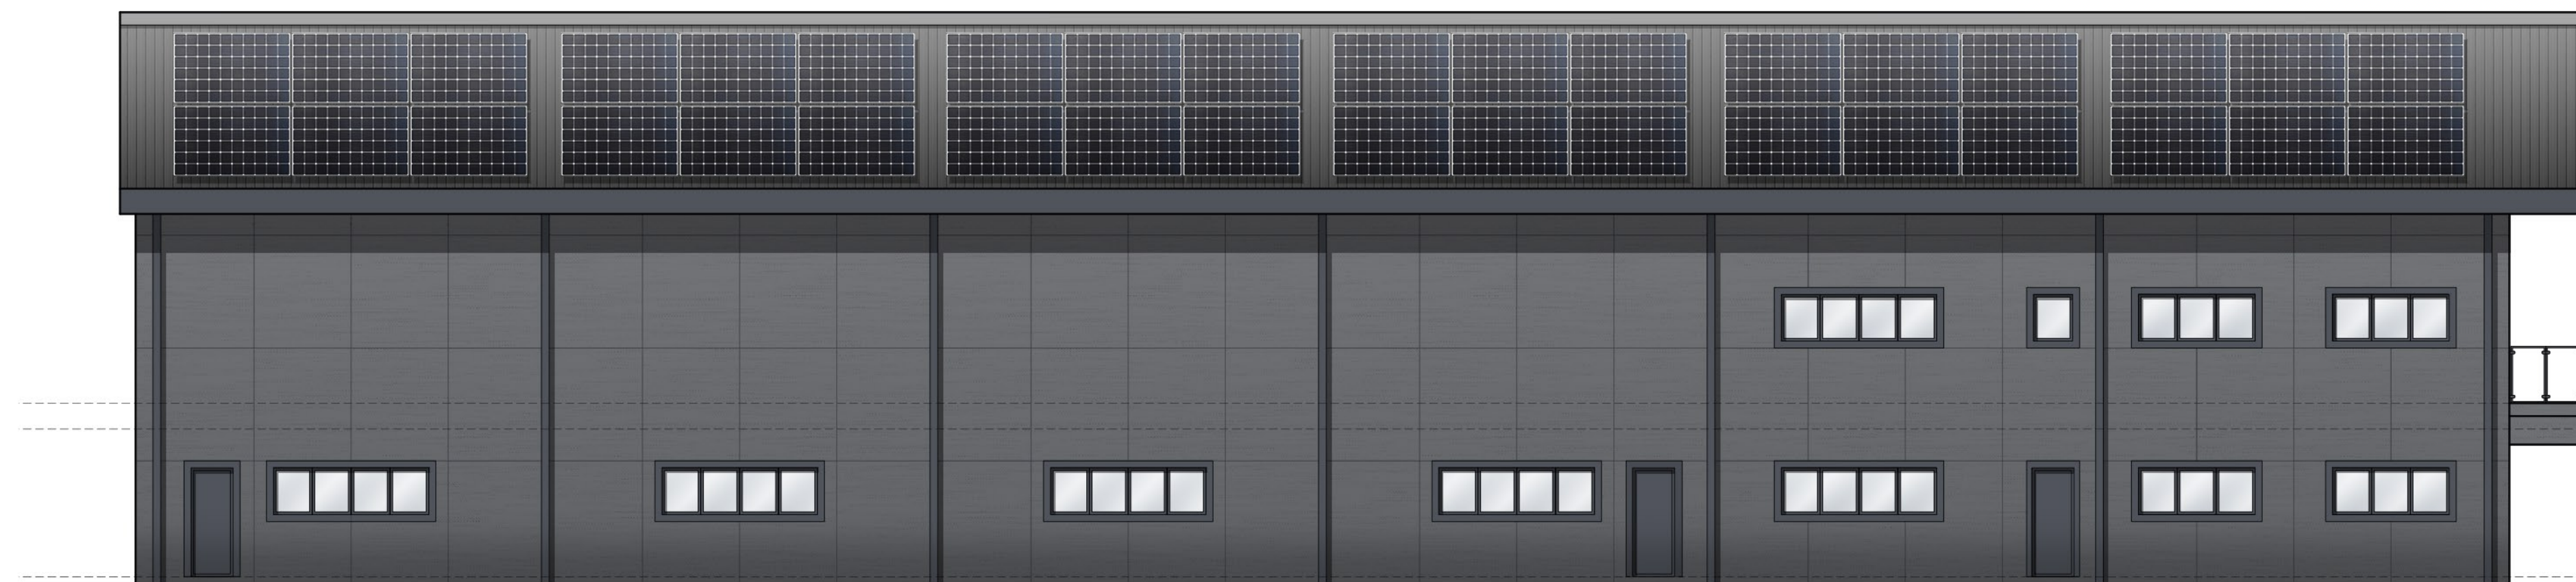

PROPOSED FRONT (EAST FACING) ELEVATION

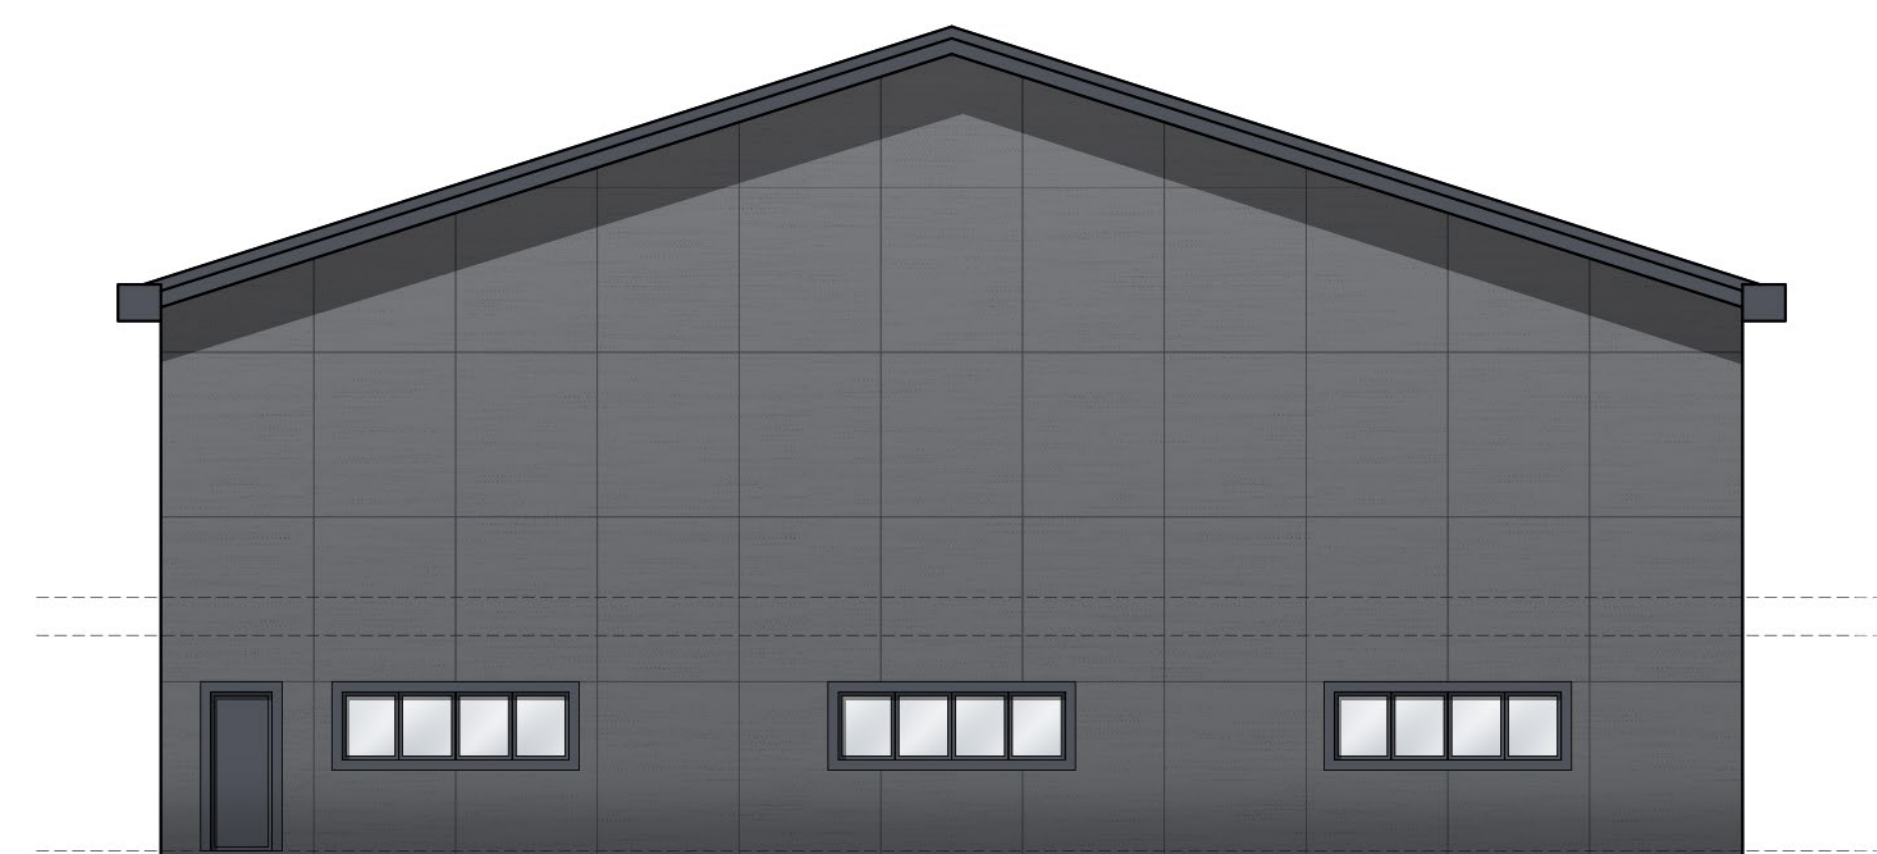

PROPOSED SOUTH FACING ELEVATION



PROPOSED WEST FACING ELEVATION



PROPOSED NORTH FACING ELEVATION