


Existing Section AA

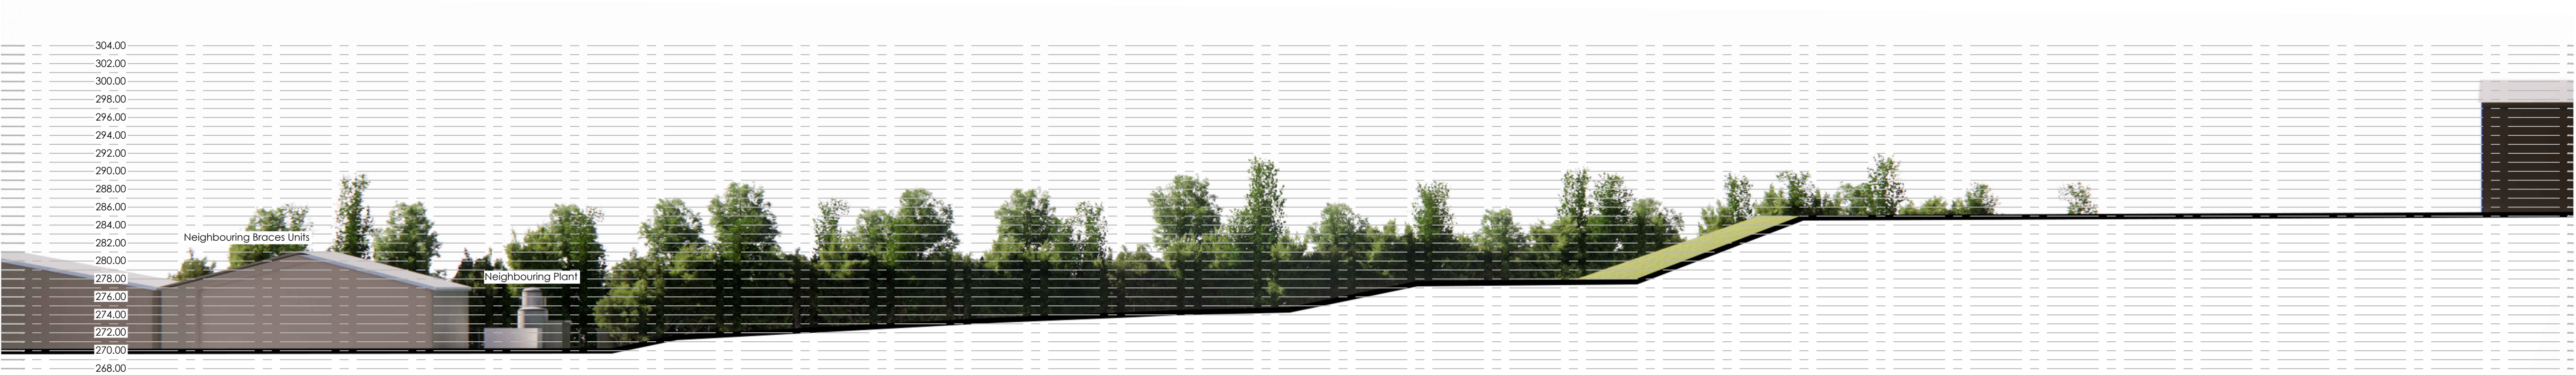

Proposed Section AA



Existing Section BB



Proposed Section BB