


Existing Section CC

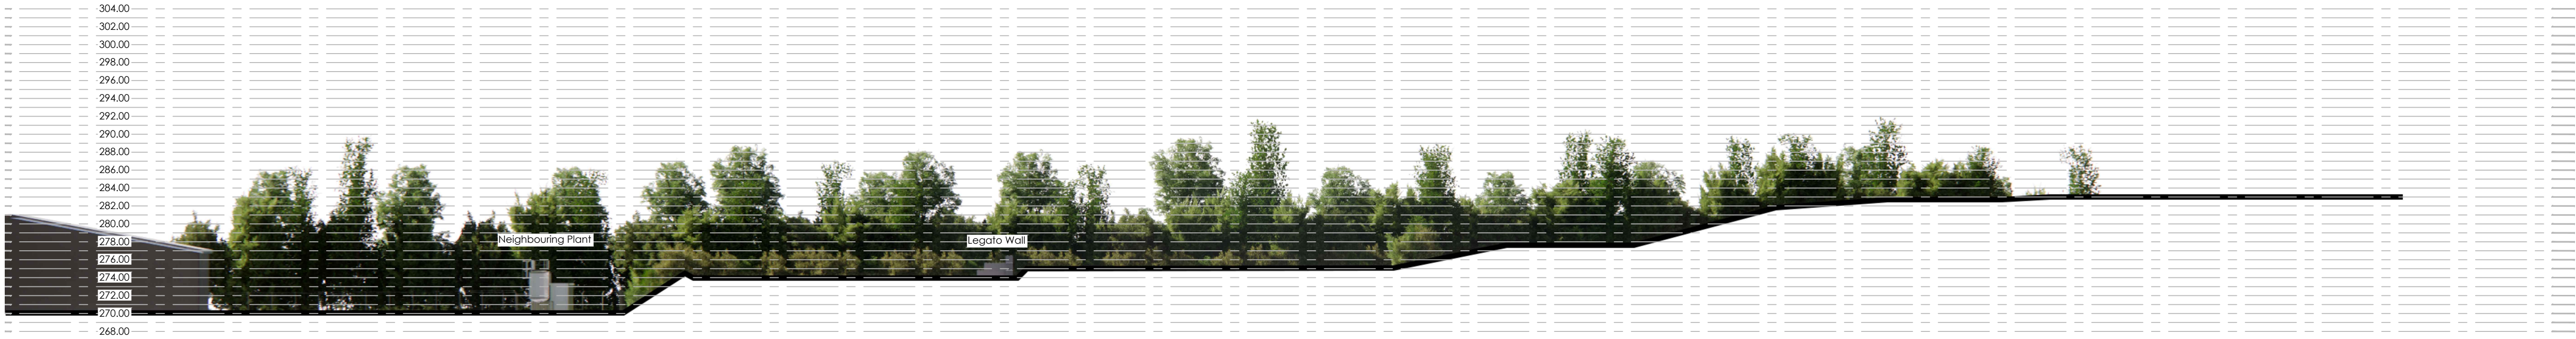

Proposed Section CC



Existing Section DD (Along Manmoel Road)



Proposed Section DD (Along Manmoel Road)