




Existing Section EE

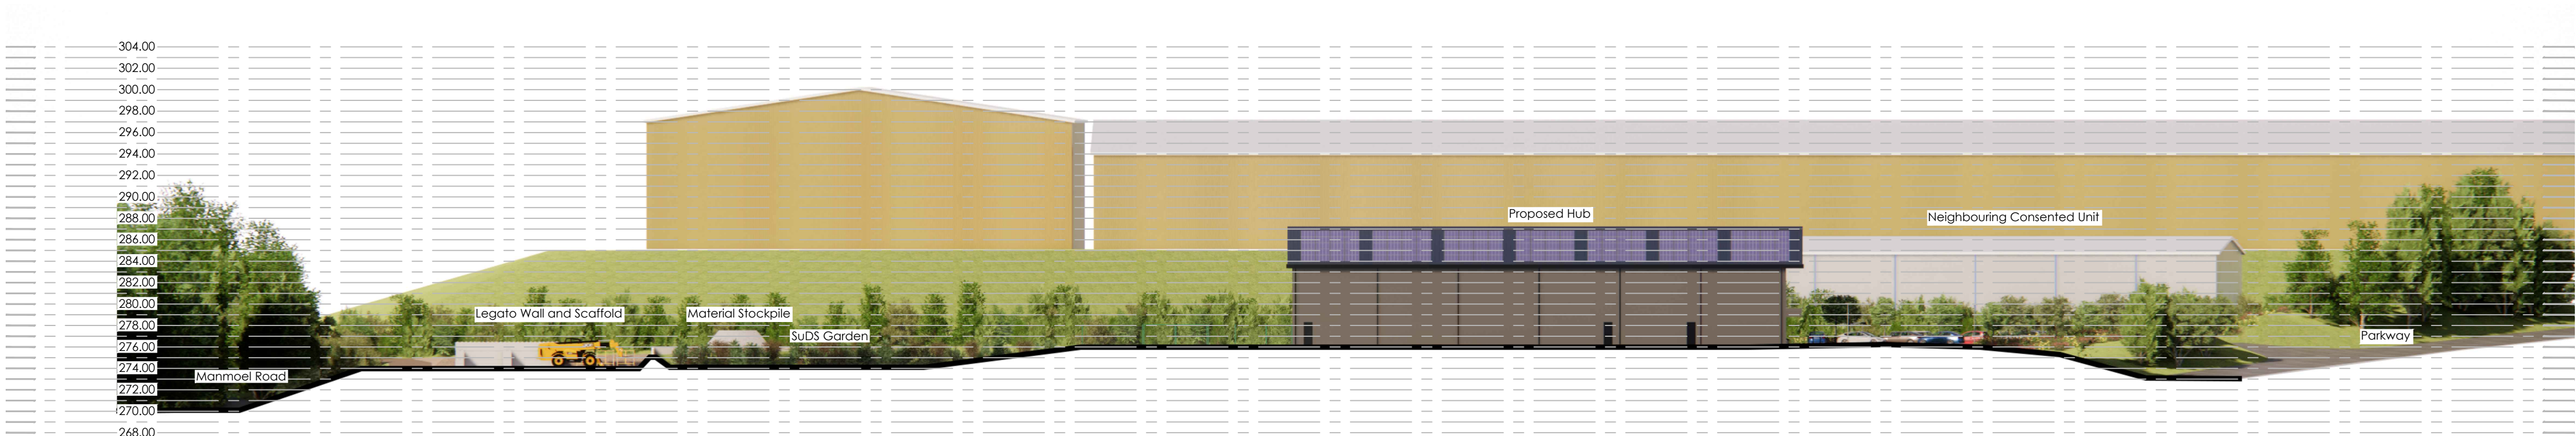

Proposed Section EE

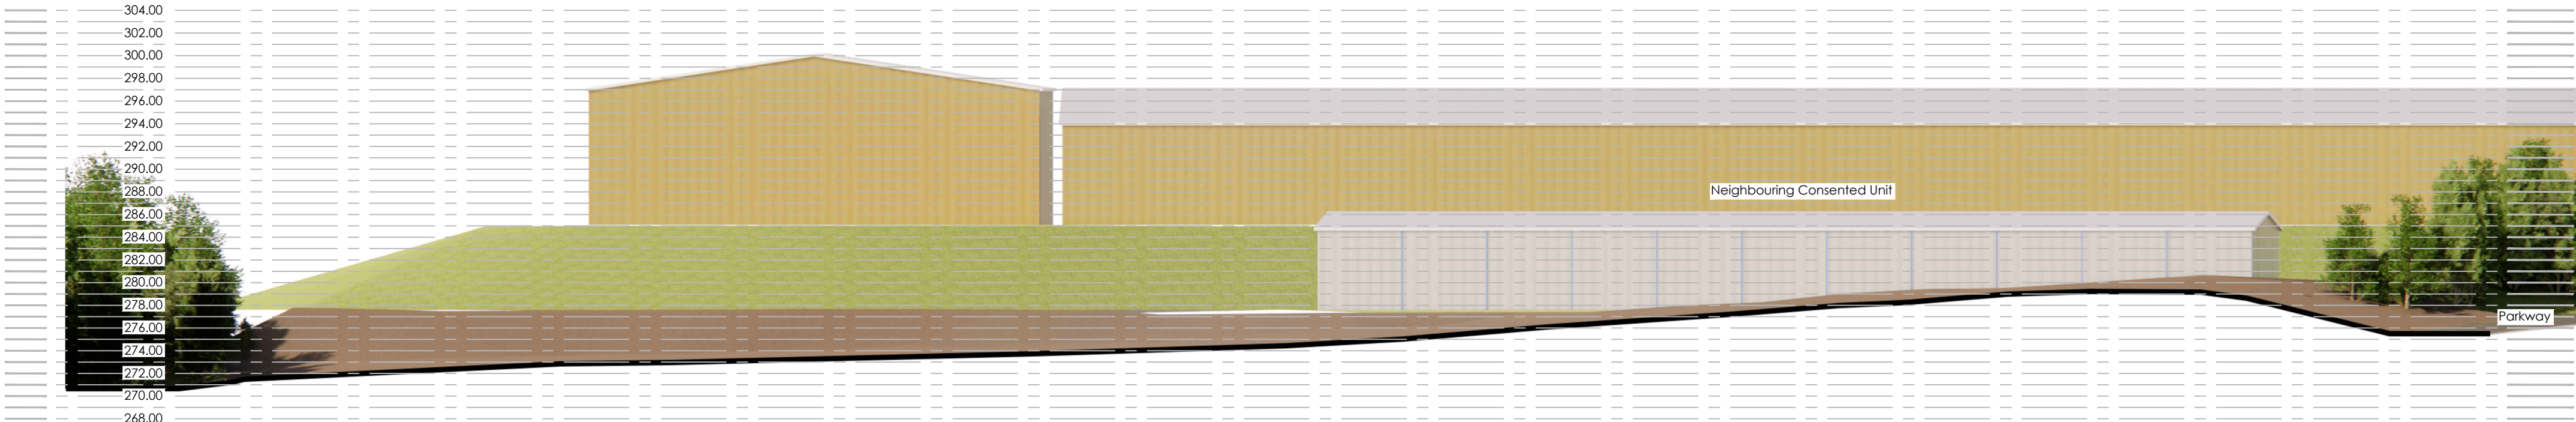

Existing Section FF

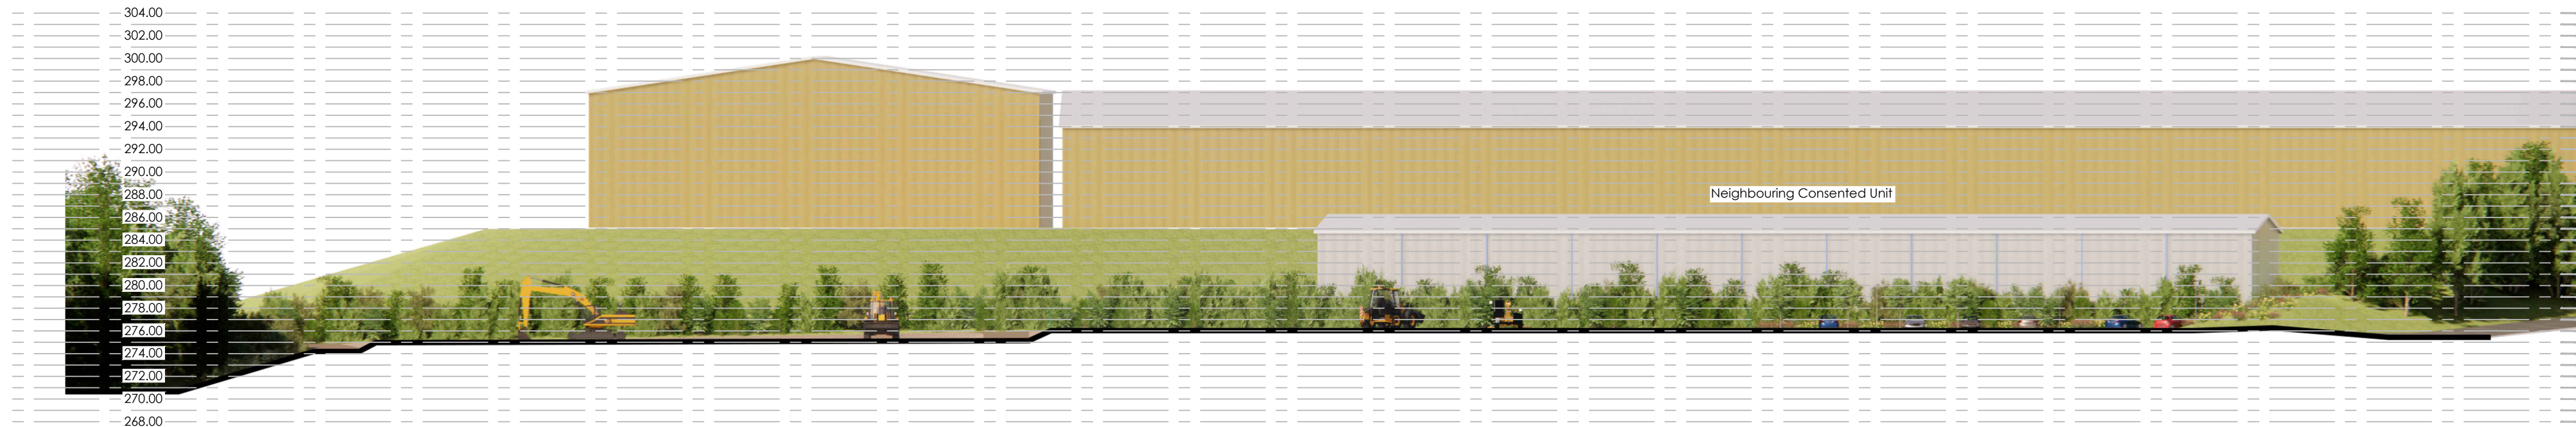

Proposed Section FF