




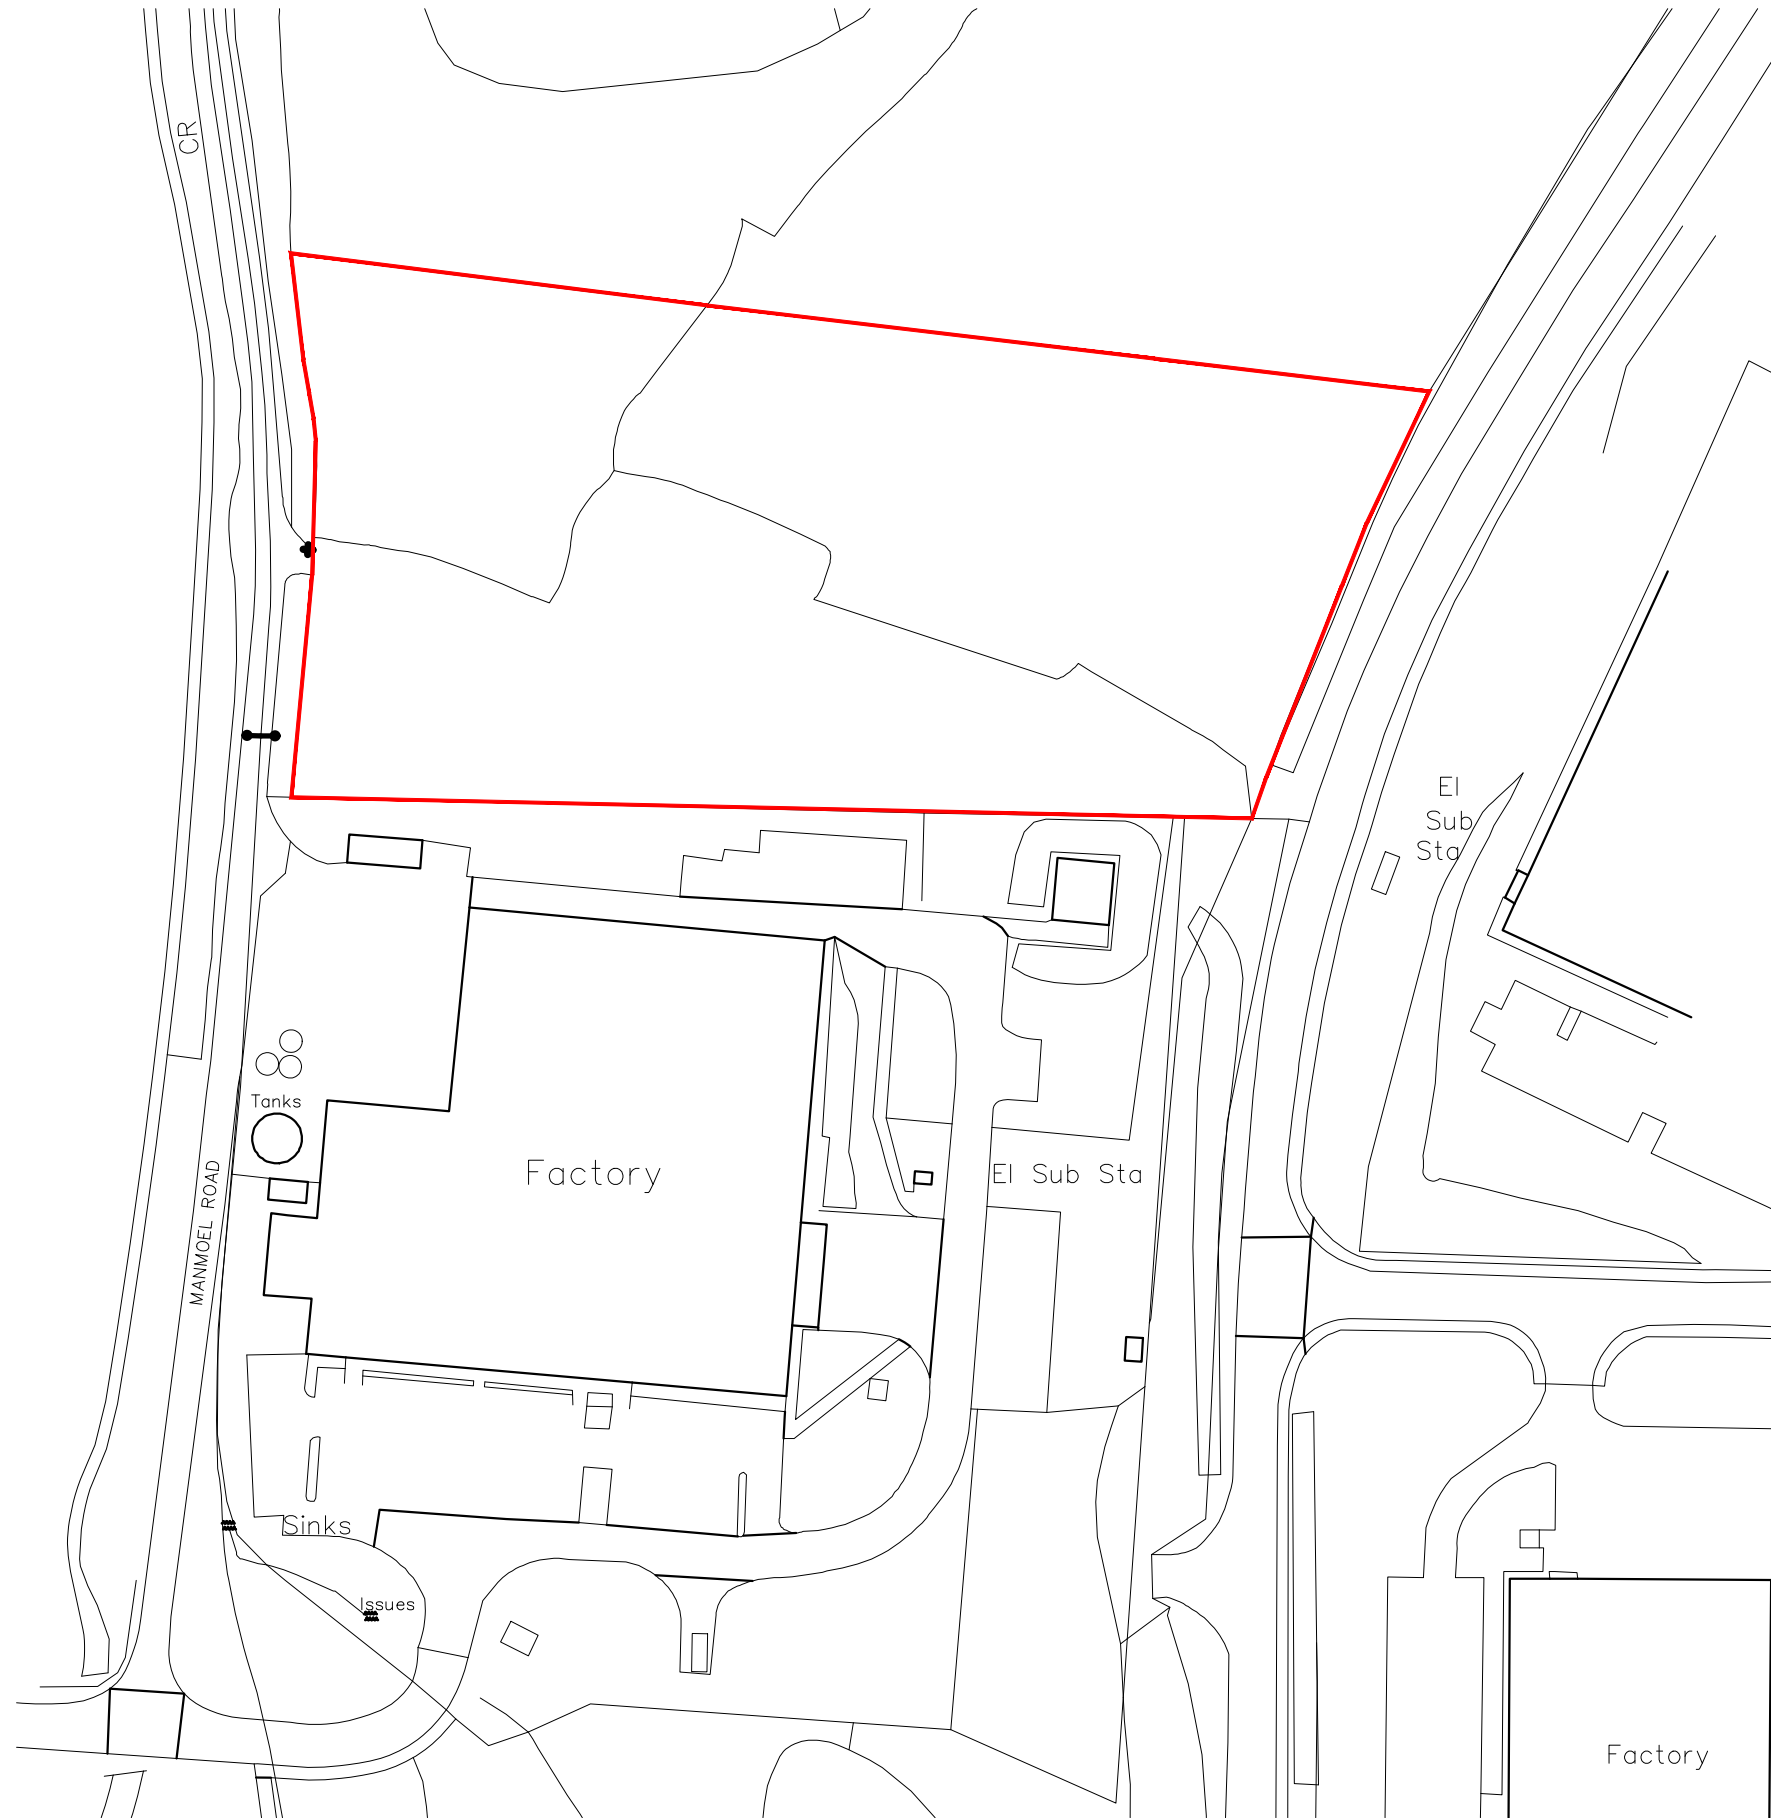

LOCATION PLAN
1:1250

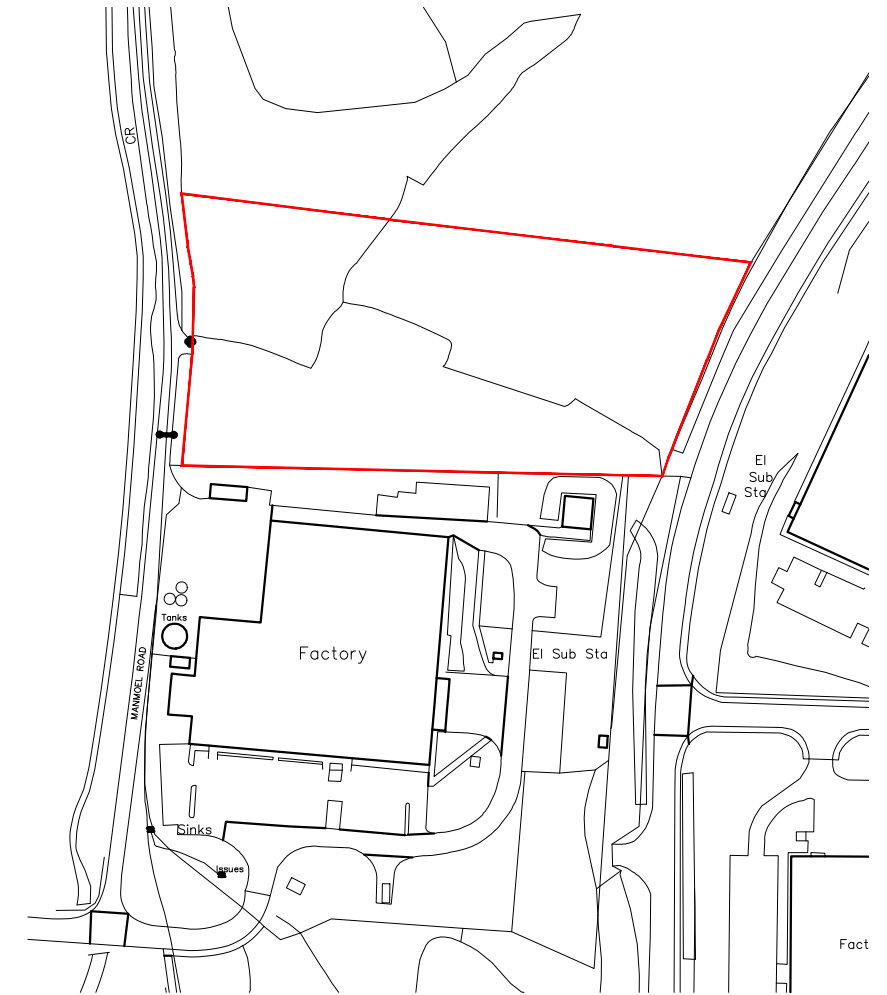

LOCATION PLAN
1:2500

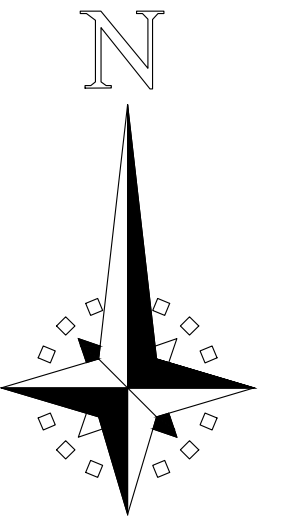

Proposed Training Centre, Parkway Blackwood		Job No. 25_054	Rev.
Location Plan		Dwg No. AL(90)01	
Date November 2025	Drawn ***	Scale 1:1250/2500 @ A3	
 Architects Environmental & Urban design		Town planners www.c2architects.co.uk tel: 029 20452100	
Unit 1A, Compass Business Park, Pacific Road, Cardiff. CF24 5HL			