


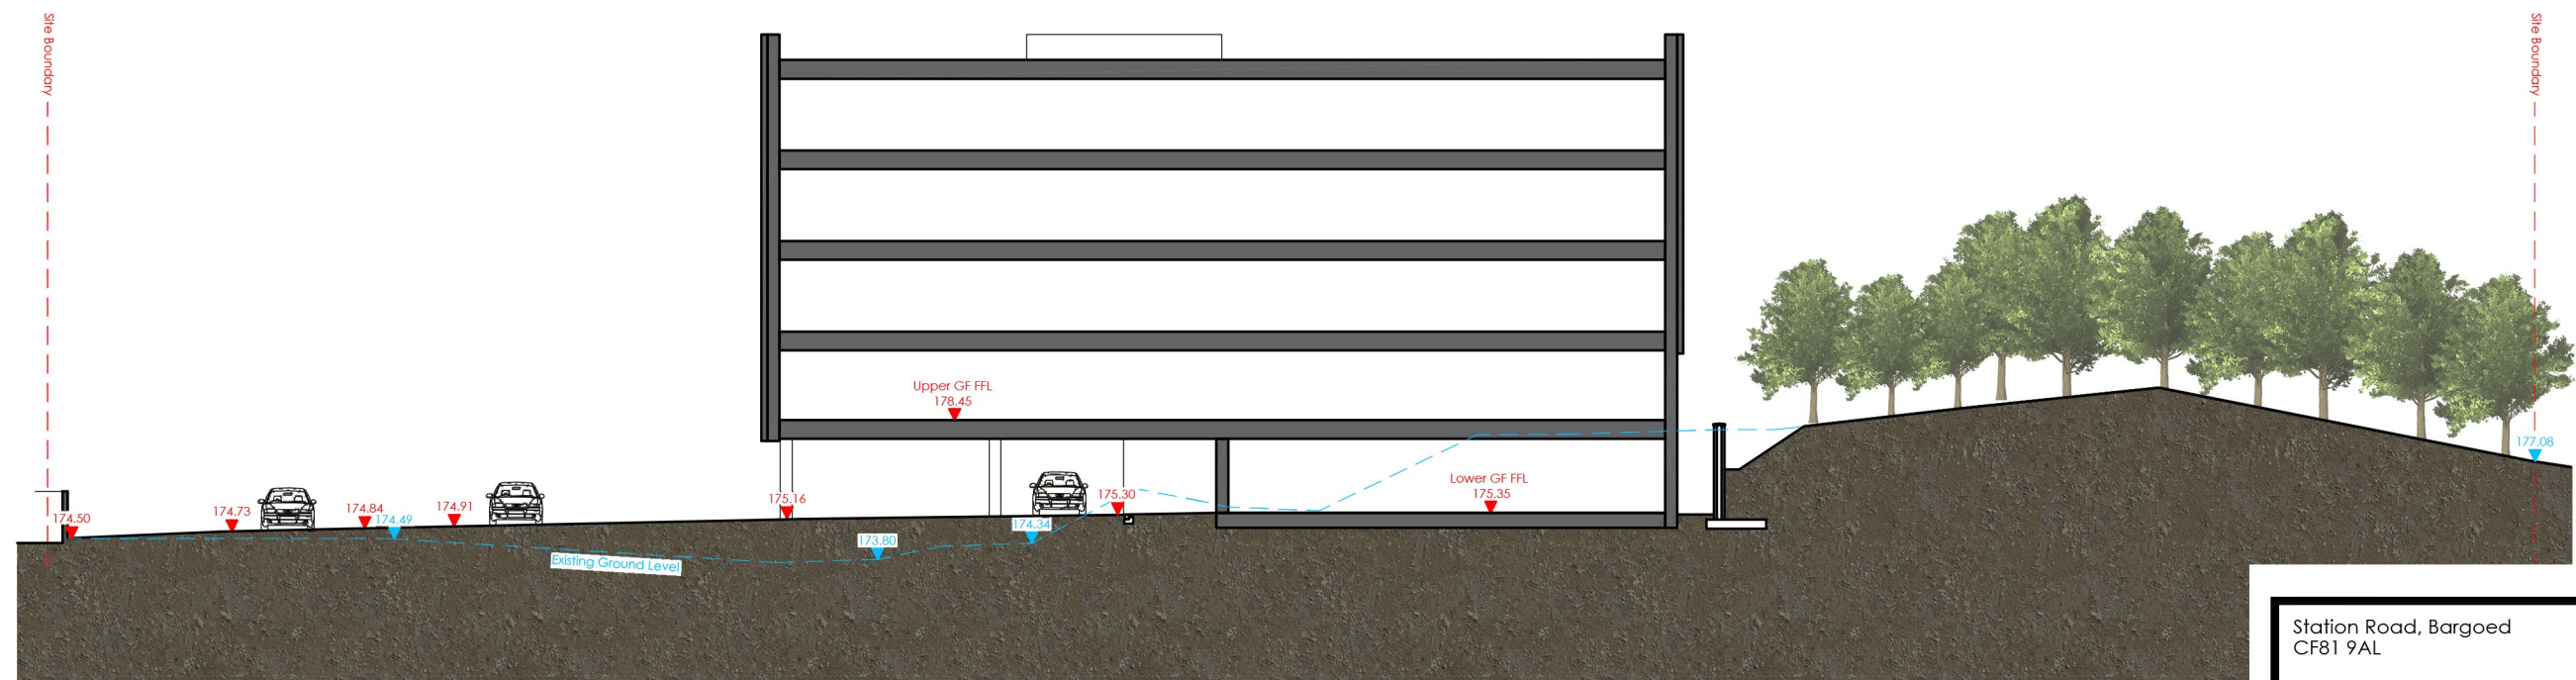

Section AA



Section BB

Station Road, Bargoed CF81 9AL		Job No. 23_054	Rev. H
Title Proposed Sections AA and BB		Dwg No. AL(0)10	
Date March 2026	Drawn	Scale 1:250 @ A3	
		Architects - Town planners Environmental & Urban design	
Habitat & Landscape Architects Bristol Road, Cardiff, CF24 2HL		www.habitatlandscape.co.uk 01446 344196	