



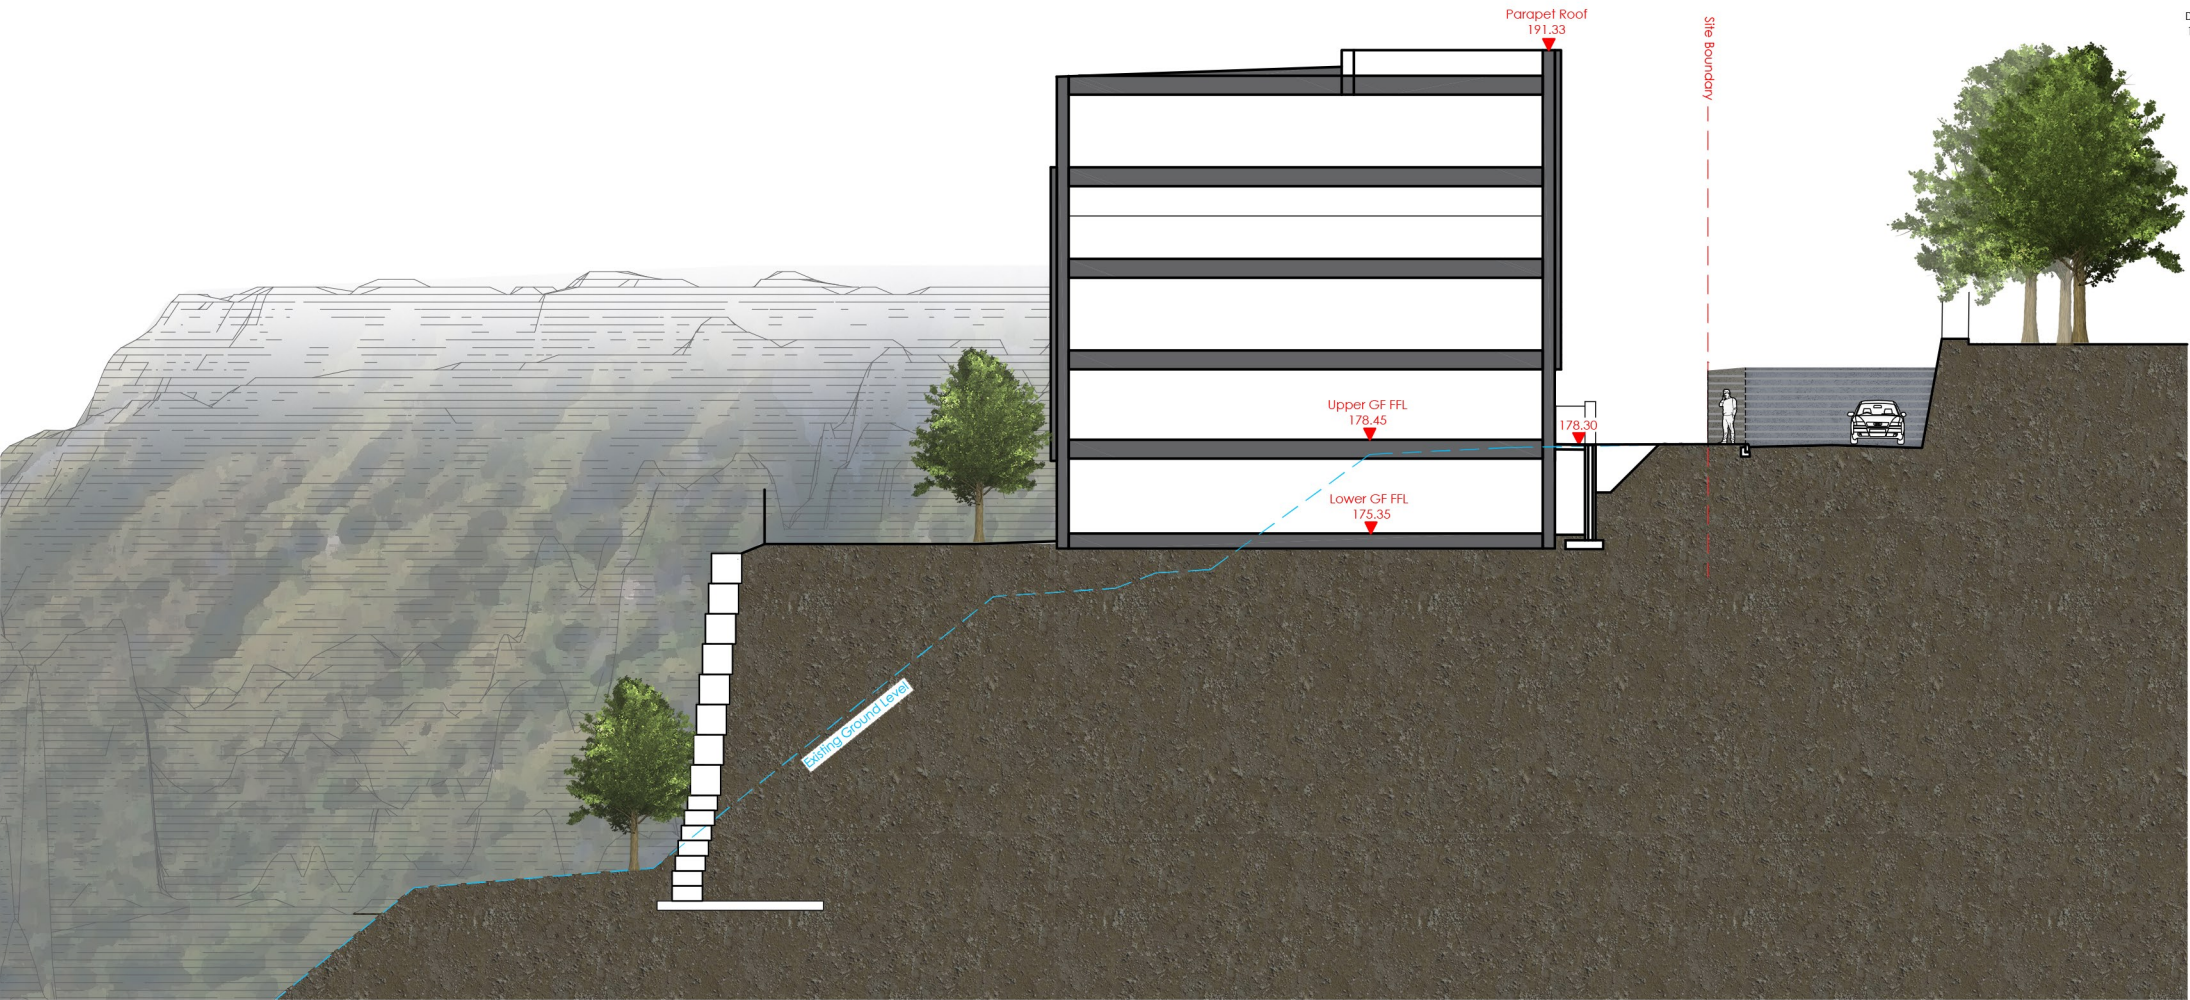

Section EE

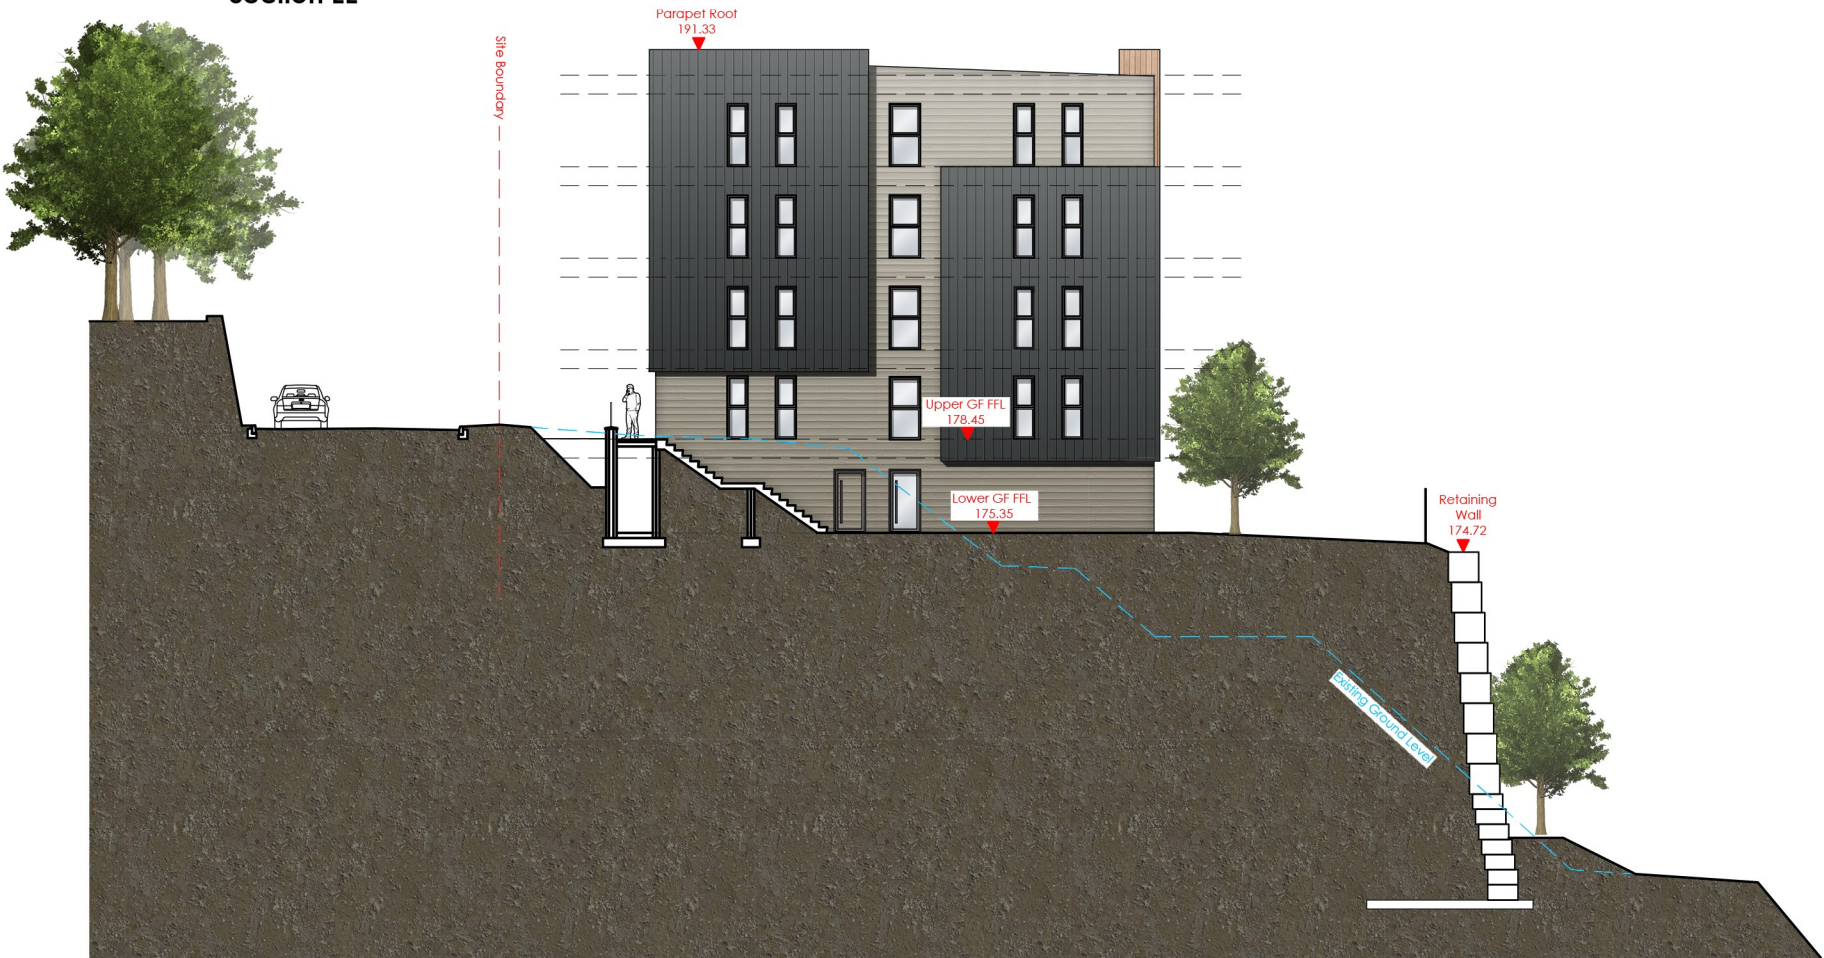

Section FF

Date
12/08/2026

Drawn

Check

Description
Scheme updated.

Rev.
G

Station Road, Bargoed CF81 9AL		Job No. 23_054	Rev. G
Title Proposed Sections EE and FF		Dwg No. AL(0)12	
Date March 2026	Drawn	Scale 1:250 @ A3	



C2 Architects · Town planners
Environmental & Urban design

Unit 1A, Compass Business Park,
Pacific Road, Cardiff. CF24 5HL

www.c2-jarchitects.co.uk
tel: 029 20452100