



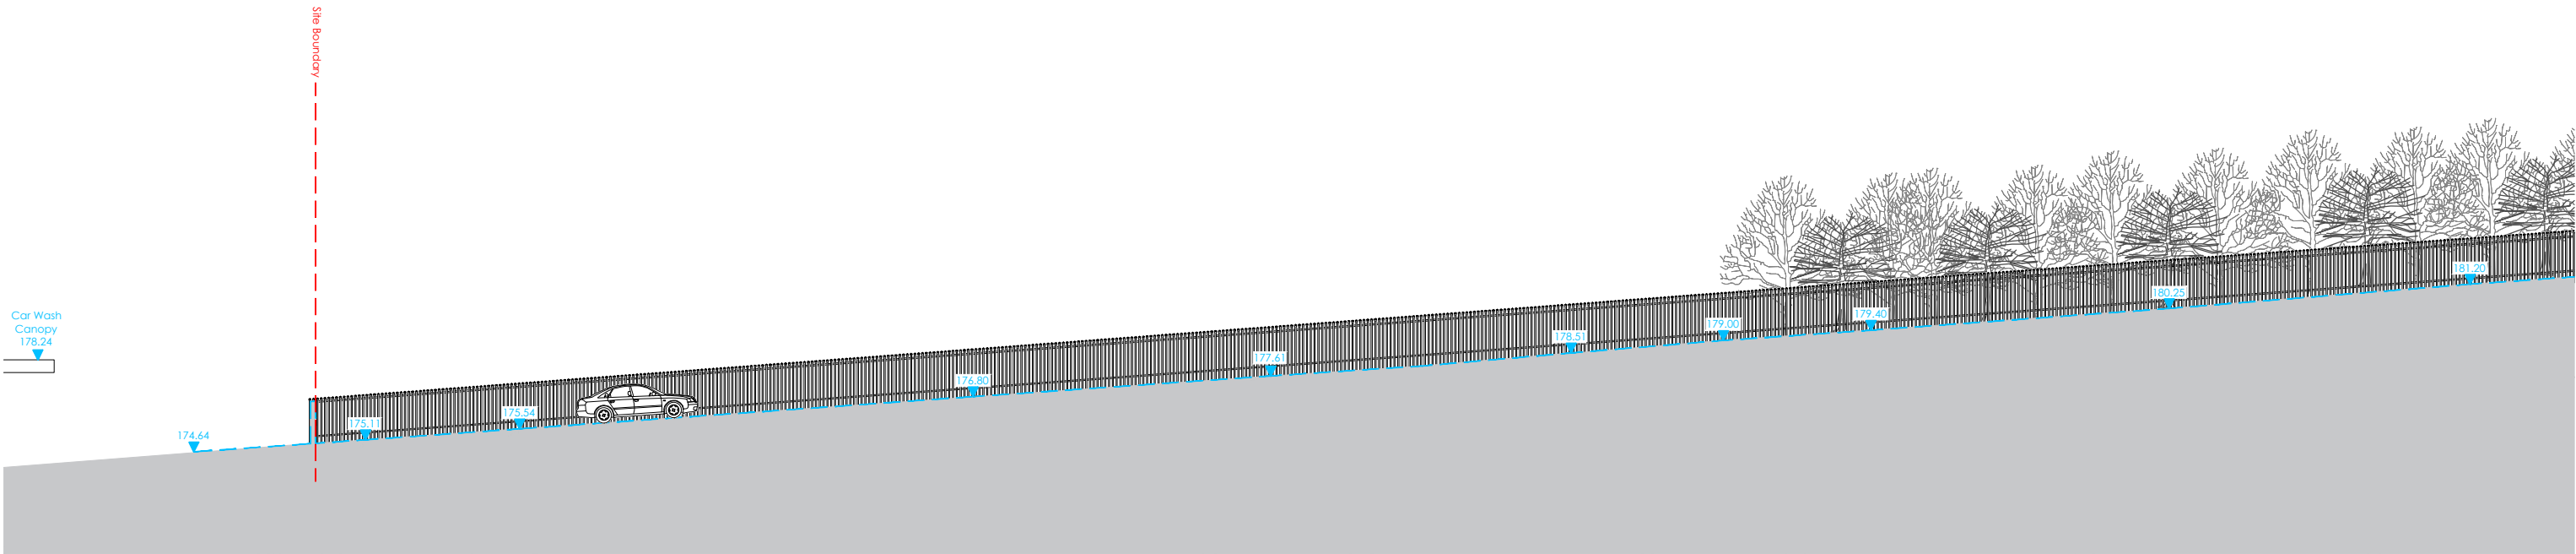

Section AA

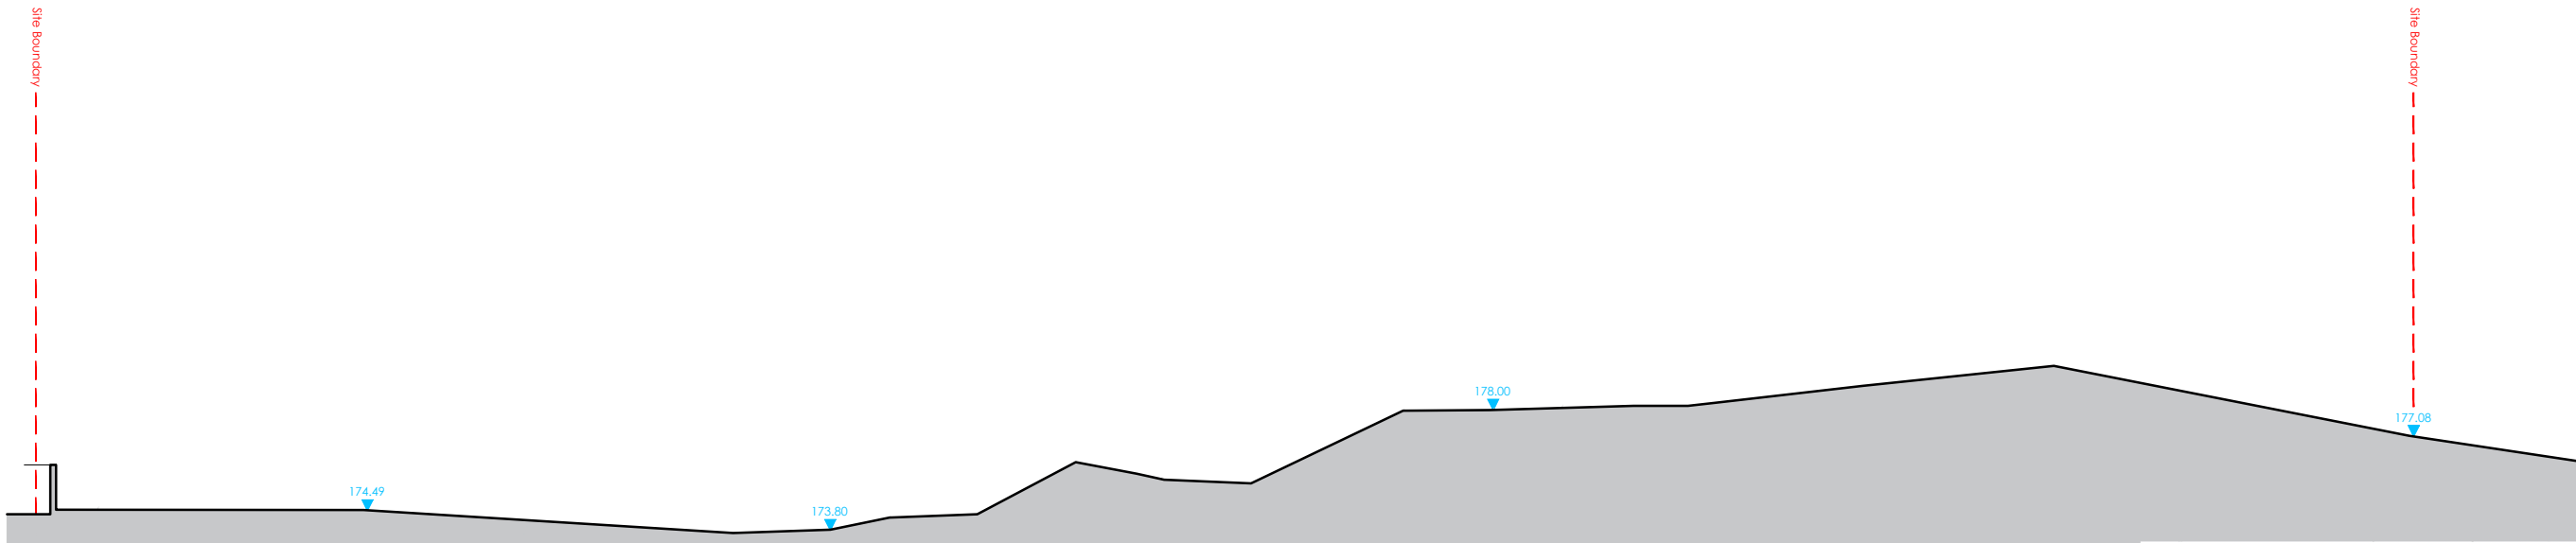

Section BB

Station Road, Bargoed CF81 9AL		Job No. 23_054
		Dwg No. AL(0)30
		Rev. A
Title Existing Sections AA and BB		
Date March 2026	Drawn	Scale 1:250 @ A3

Architects

Town planners

Environmental & Urban design

Unit 1A, Compass Business Park,
Pacific Road, Cardiff. CF24 5HL

www.cjarchitects.co.uk
tel: 029 20452100