



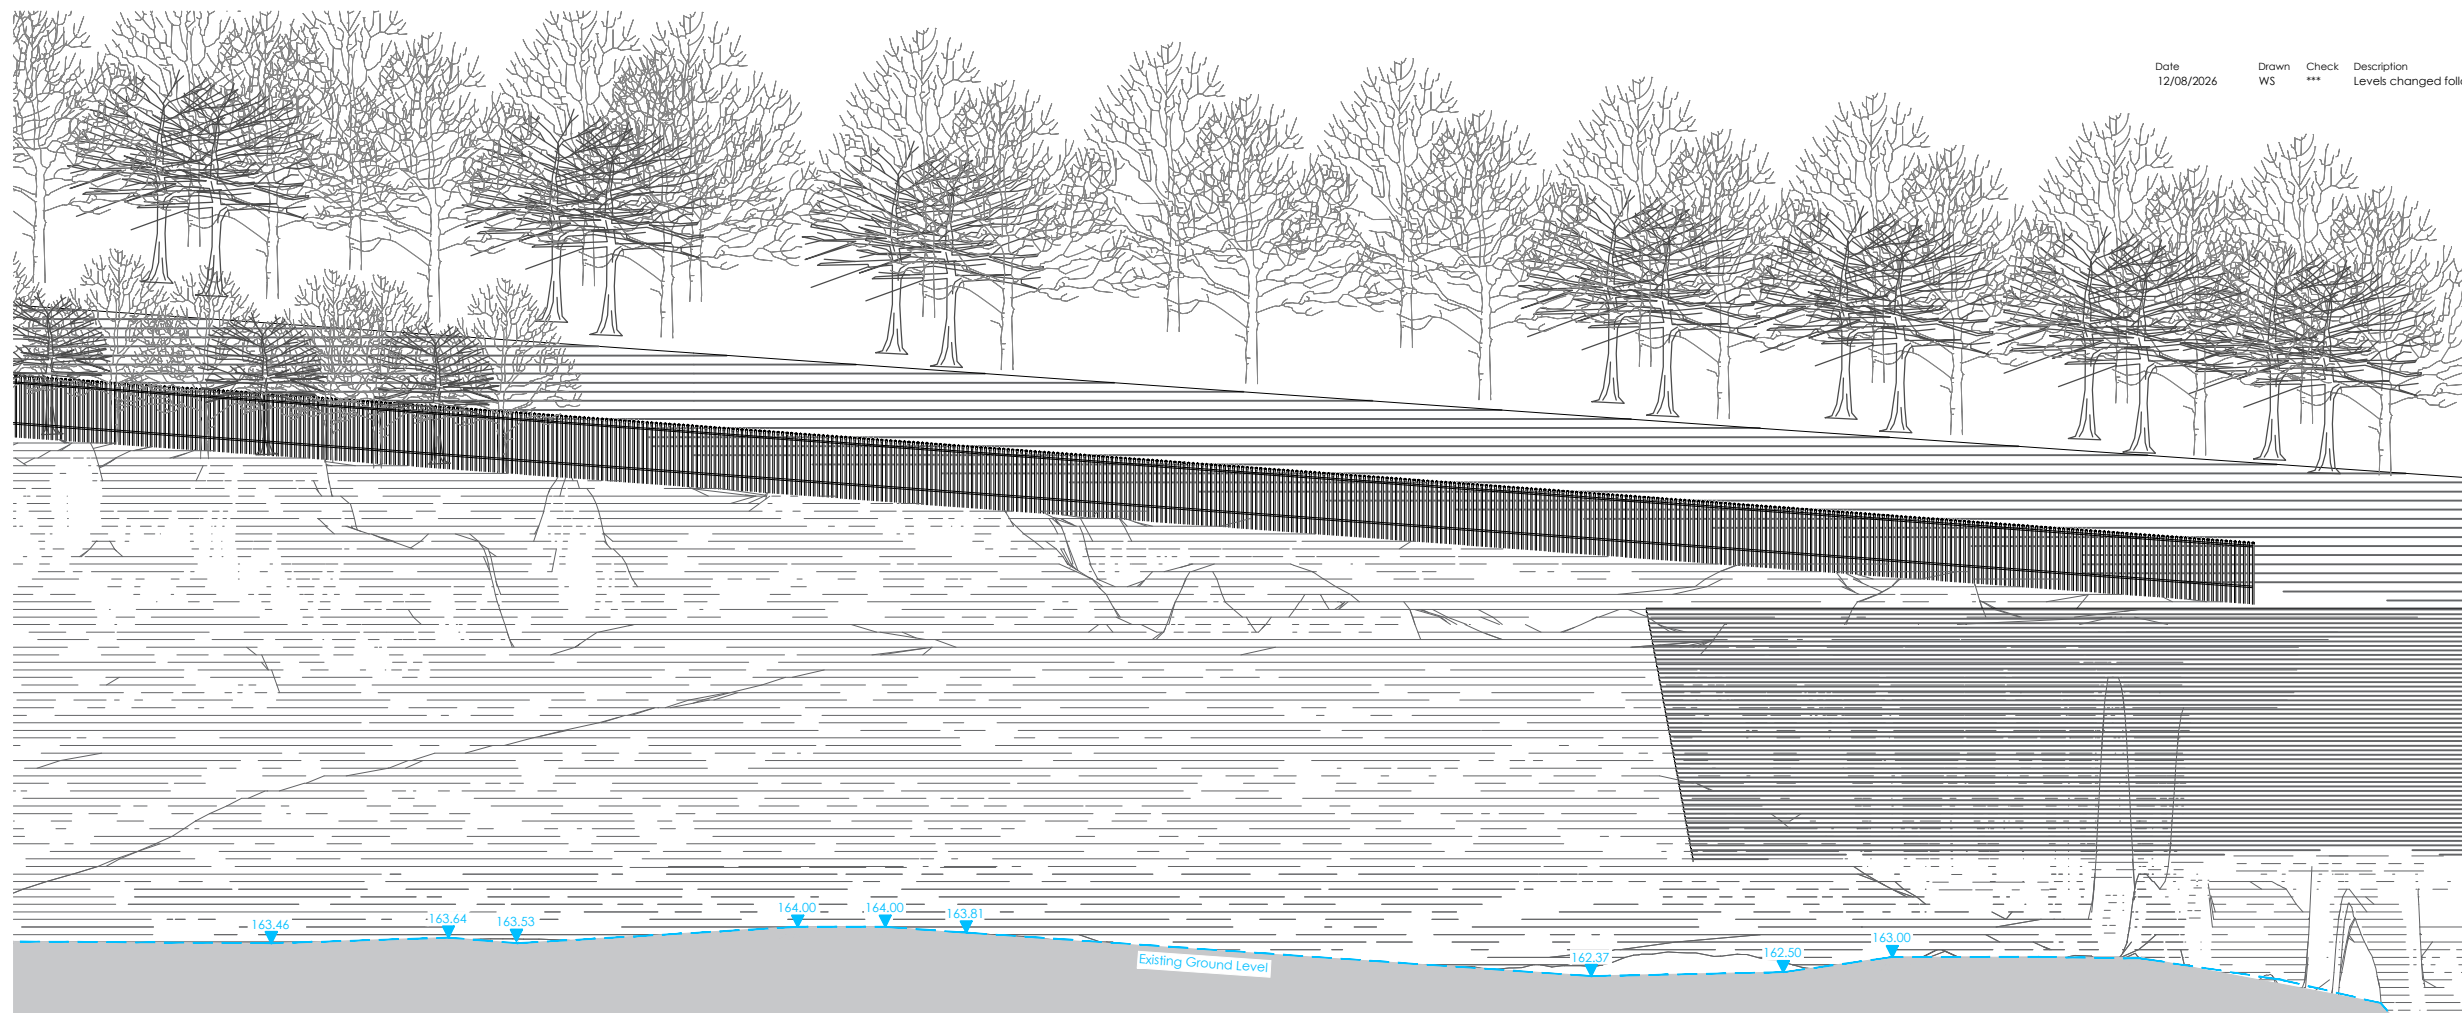

Section CC

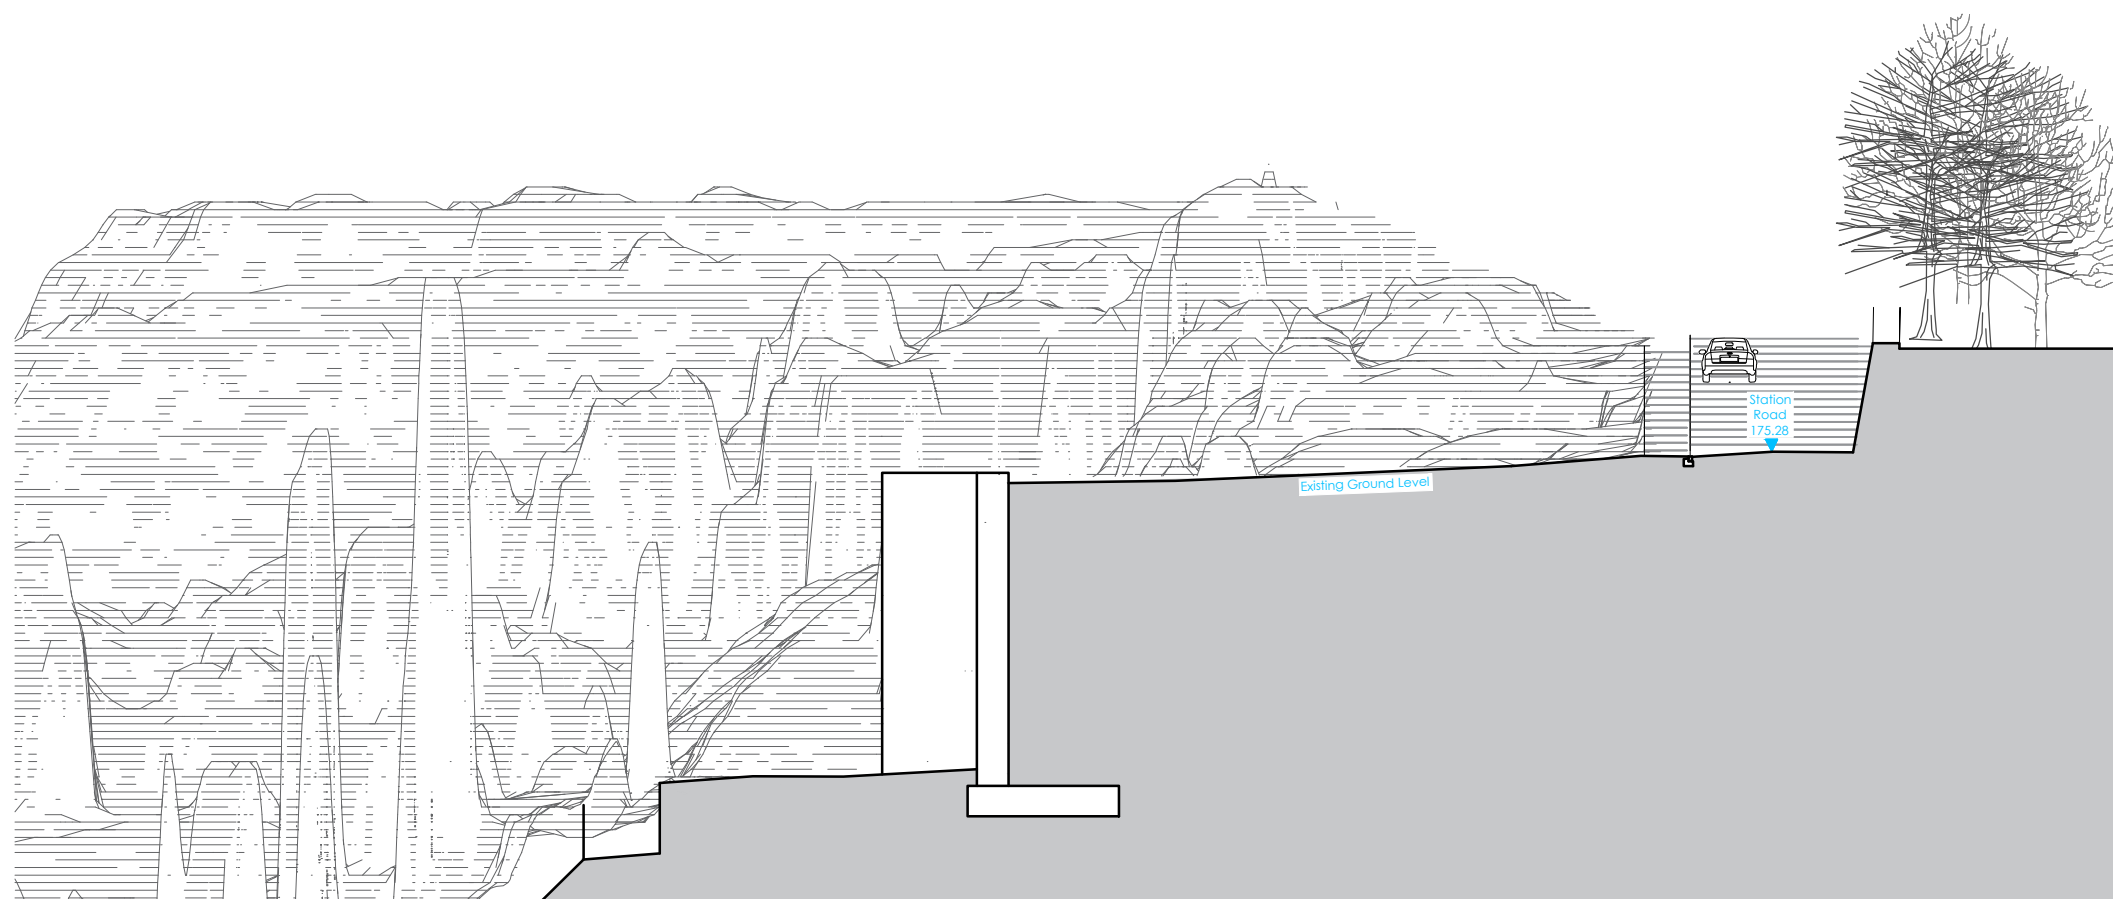

Section DD

Station Road, Bargoed CF81 9AL		Job No. 23_054	Rev. A
Title Existing Sections CC and DD		Dwg No. AL(0)31	
Date March 2026	Drawn	Scale 1:250 @ A3	



Architects **Town planners**
Environmental **& Urban design**

Unit 1A, Compass Business Park,
Pacific Road, Cardiff. CF24 5HL

www.c2architects.co.uk
tel: 029 20452100