



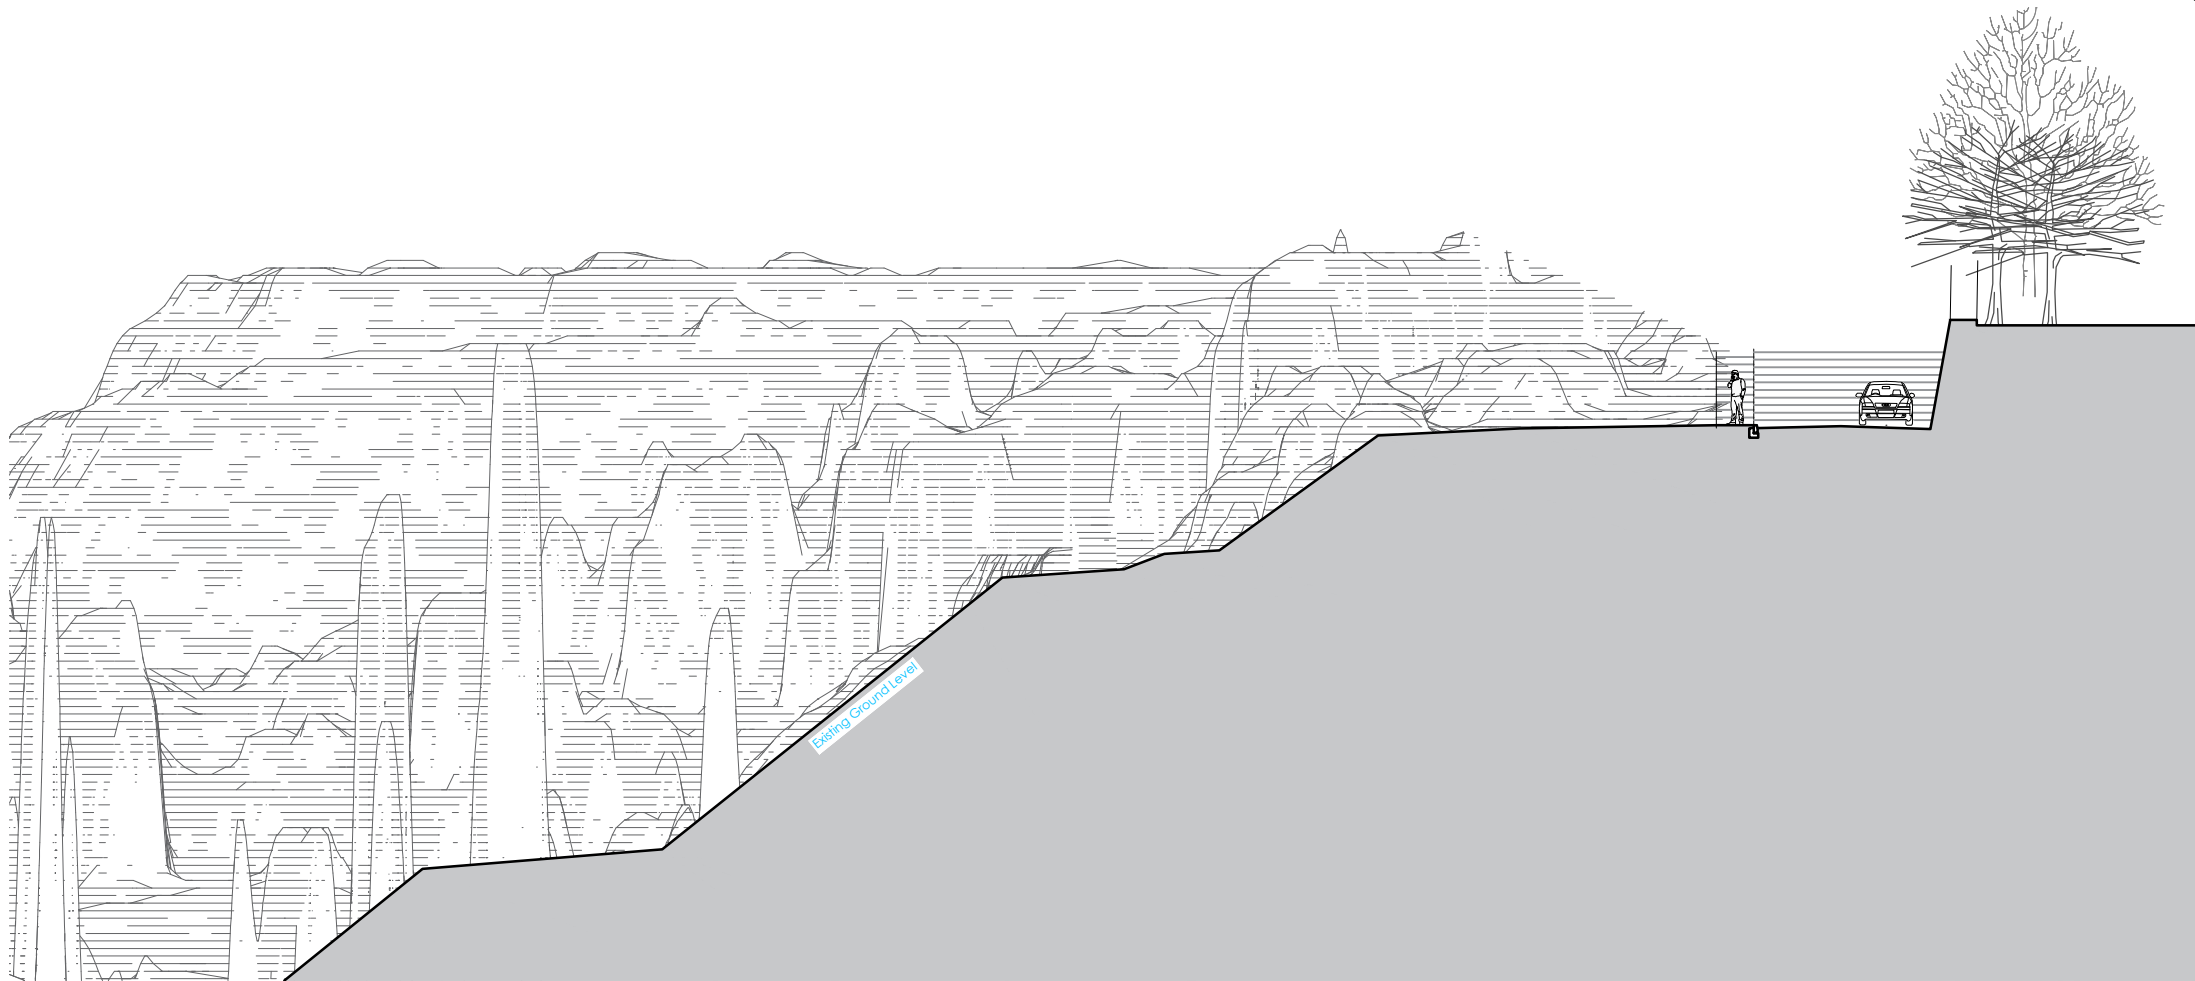

Section EE

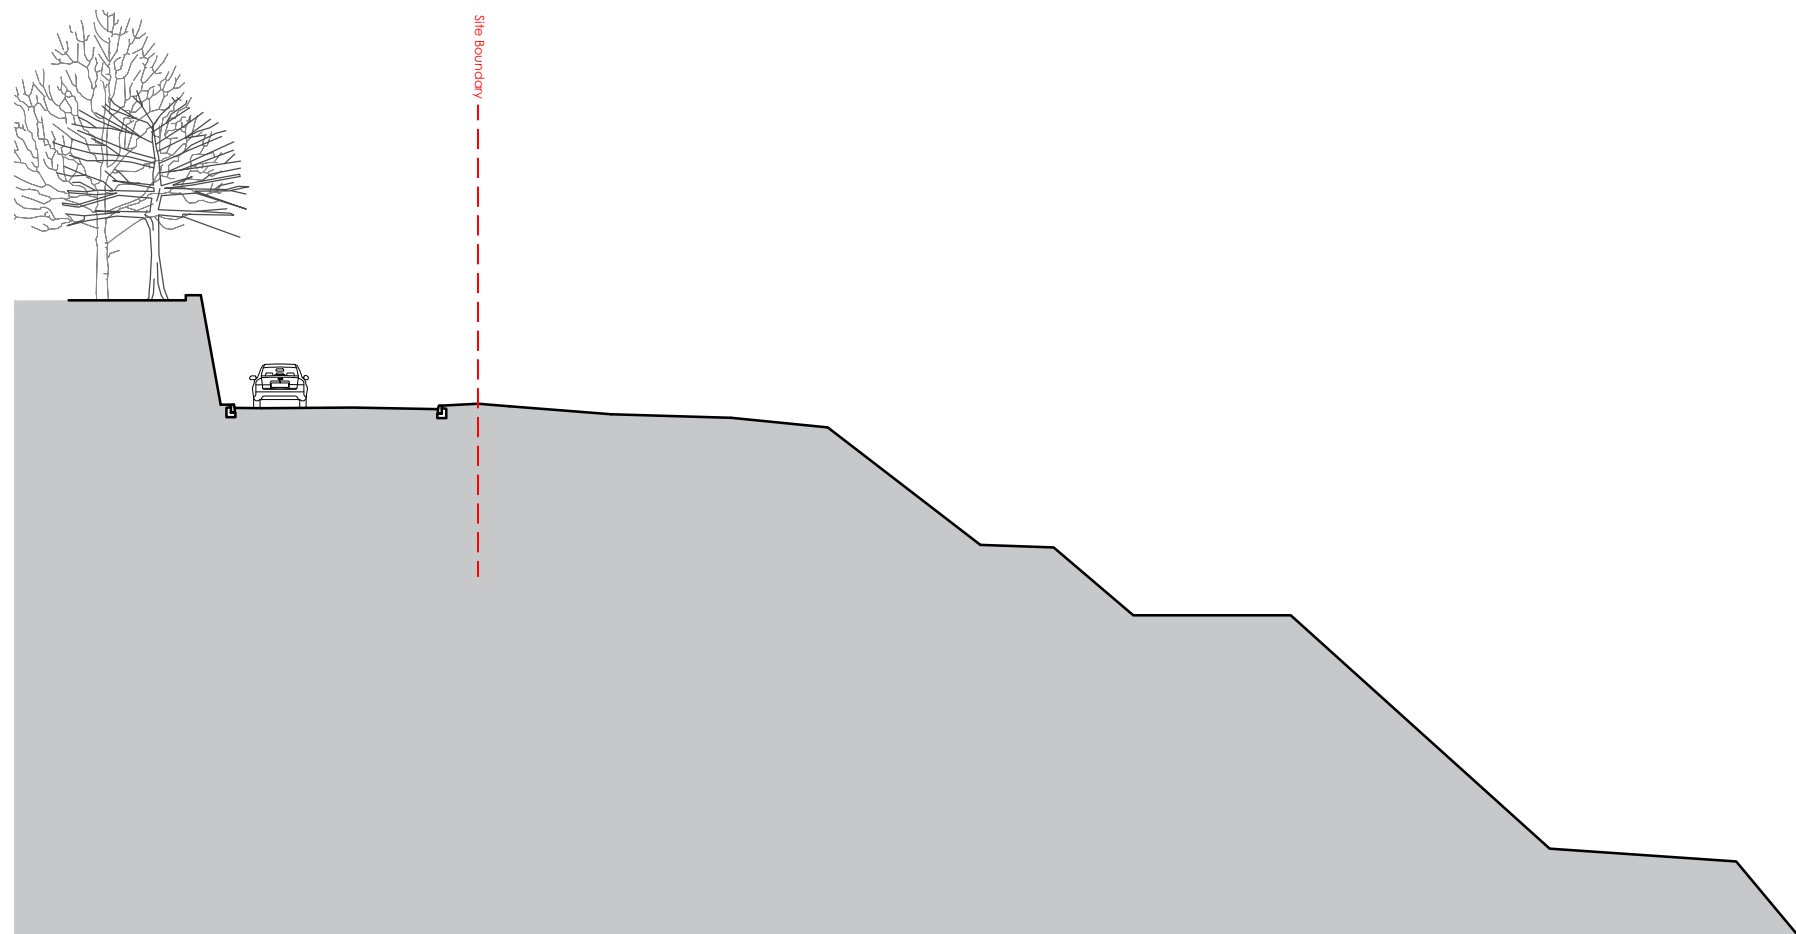

Section FF

Station Road, Bargoed CF81 9AL		Job No. 23_054	Rev. A
Title Existing Sections EE and FF			
Date March 2026	Drawn	Scale 1:250 @ A3	



Architects

Environmental & Urban design

Town planners

& Urban design

Unit 1A, Compass Business Park,
Pacific Road, Cardiff. CF24 5HL

www.c-jarchitects.co.uk
tel: 029 20452100