


GENERAL NOTES:

1. All dimensions are in millimetres. All levels are in metres.
2. Do not scale from this drawing – use figured dimensions only.
3. This drawing is to be read in conjunction with the latest Engineer's and Specialist's drawings and specifications.

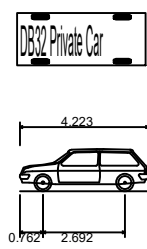

DB32 Private Car
Overall Length 4.223m
Overall Width 1.715m
Overall Body Height 1.392m
Min Body Ground Clearance 0.233m
Max Track Width 1.629m
Lock to lock time 4.00s
Kerb to Kerb Turning Radius 5.780m




Bay 12 Ingress



Bay 12 Egress



Bay 13 Ingress

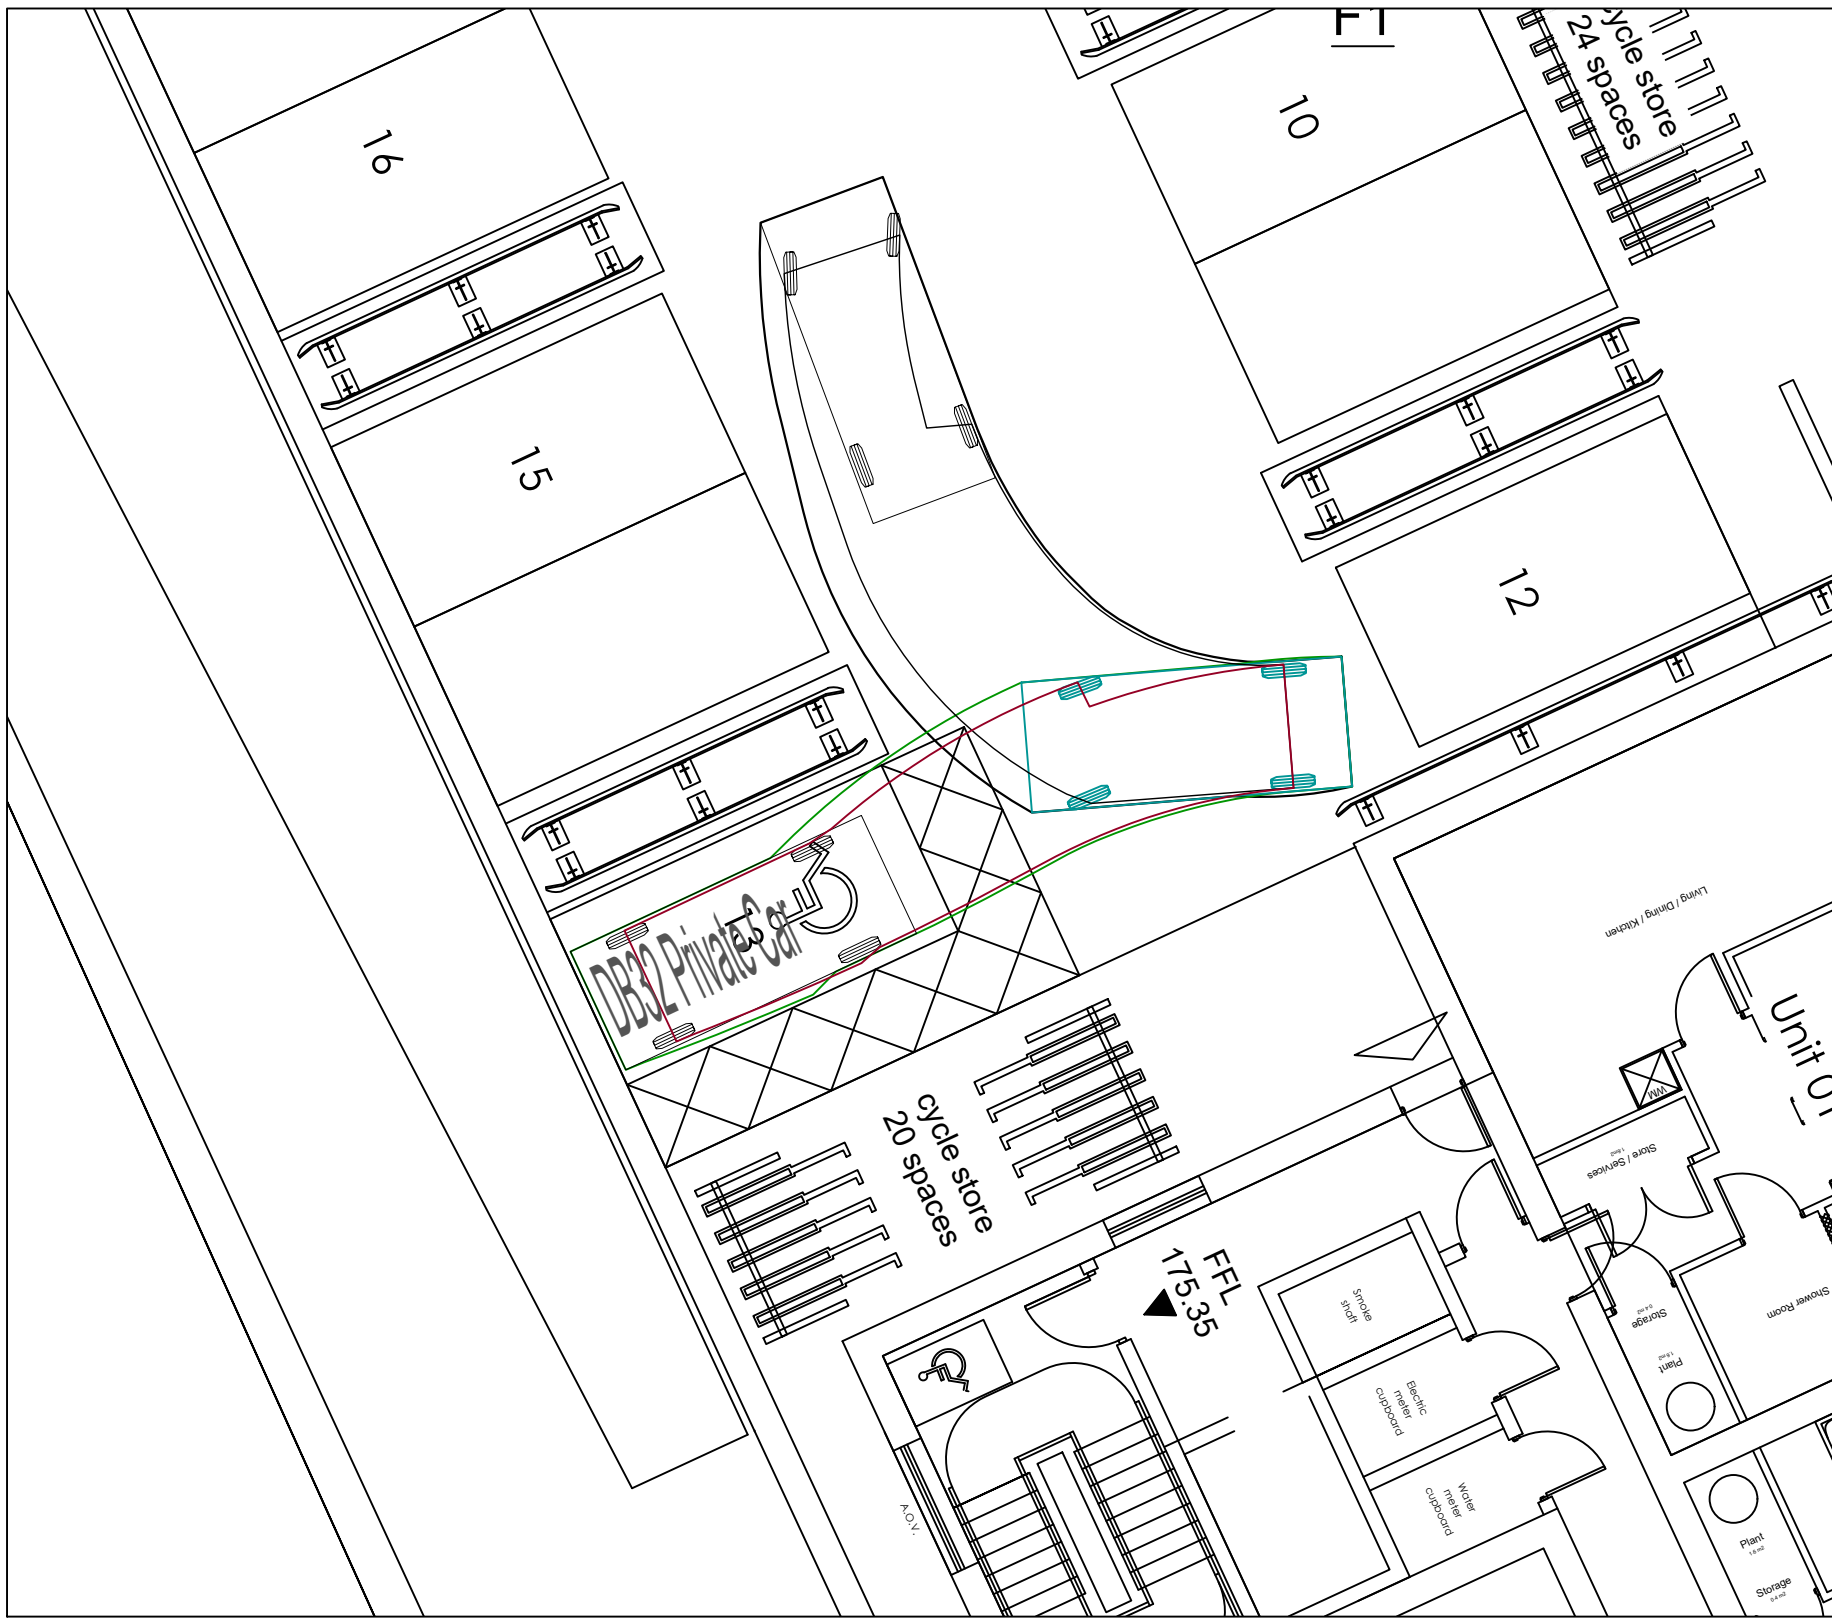

Bay 13 Egress

P2	19.08.26	JH	Updated to suit revised site layout
P1	23.07.26	JH	Preliminary.
REV.	DATE	DRAWN	REVISION

DRAWING ISSUE STATUS

- ☒ PRELIMINARY ISSUE ☐ DESIGN DEVELOPMENT PRIOR TO TENDER
☐ TENDER ISSUE ☐ DESIGN DEVELOPMENT PRIOR TO CONSTRUCTION
☐ CONSTRUCTION ISSUE ☐ AS BUILT ISSUE

Austin Partnership
Civil & Structural Engineering Consultants

11 Drake Walk, Waterfront 2000, Atlantic Wharf, Cardiff. CF10 4AN
Tel: 029 2043 5300 Fax: 029 2043 5310
email: mail@austinpartnership.co.uk www.austinpartnership.co.uk

PROJECT :
STATION ROAD, BARGOED

TITLE :
VEHICLE TRACKING - SHEET 3

DATE : FEB 26		DRAWN : JH		CHECKED : GF		SCALE : 1:200 (A1)		
PROJECT:	ORIGIN:	ZONE:	LEVEL:	TYPE:	ROLE:	NUMBER:	CODE:	REV:
25.6020	APL	XX	XX	DR	C	2002	S1	P2