



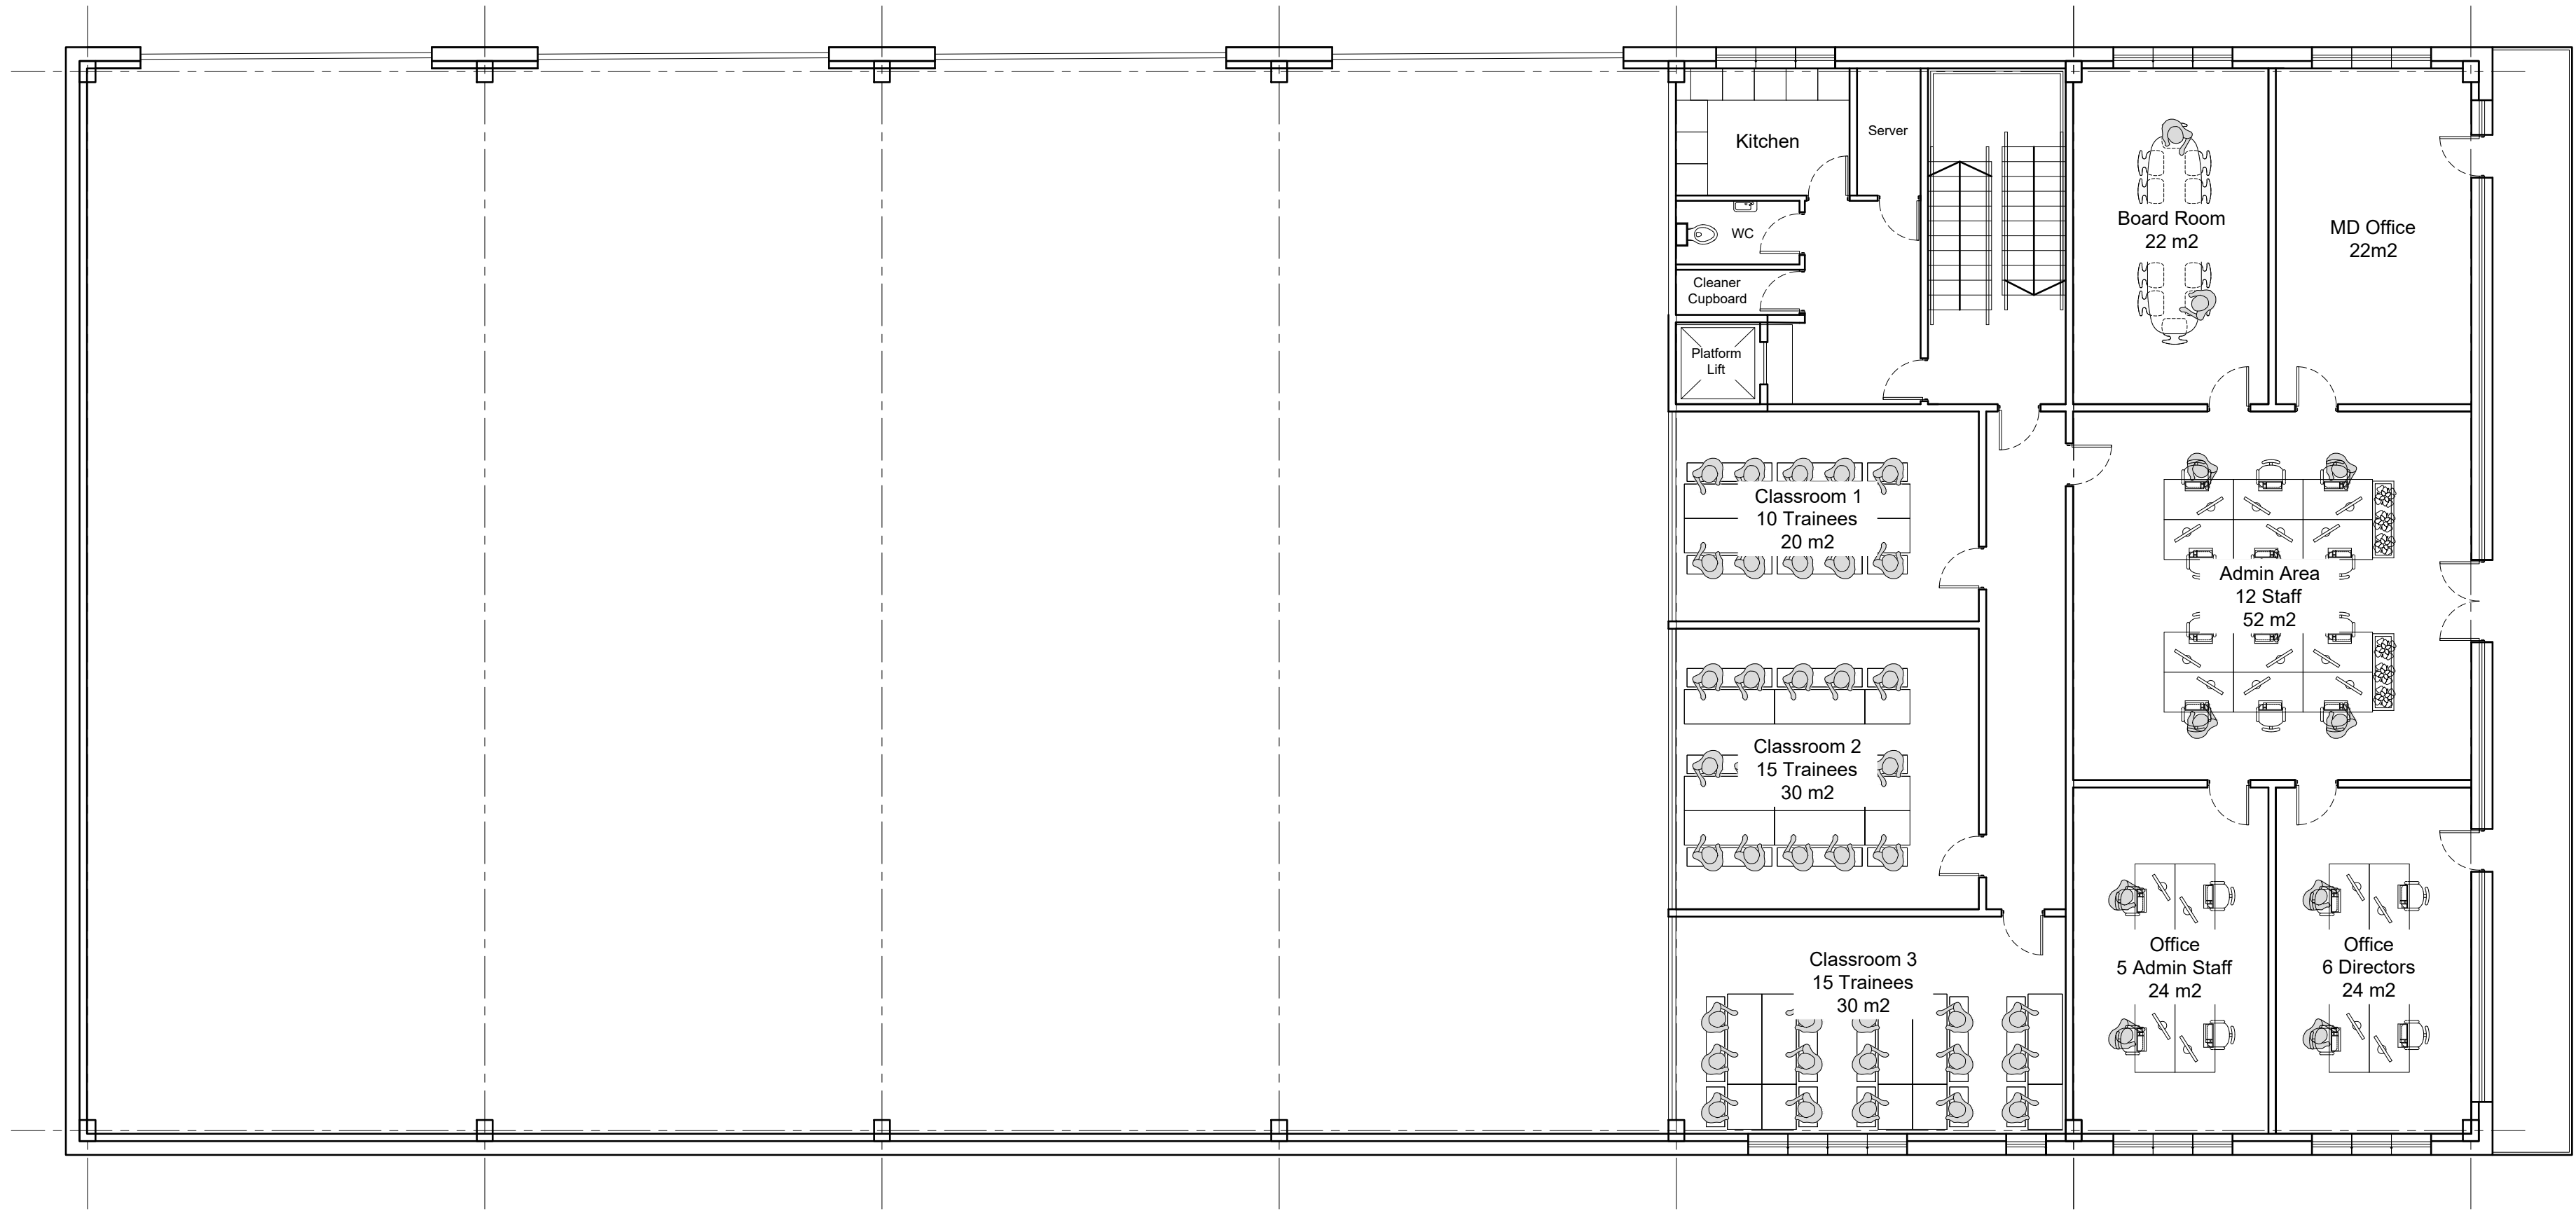

PROPOSED FIRST FLOOR

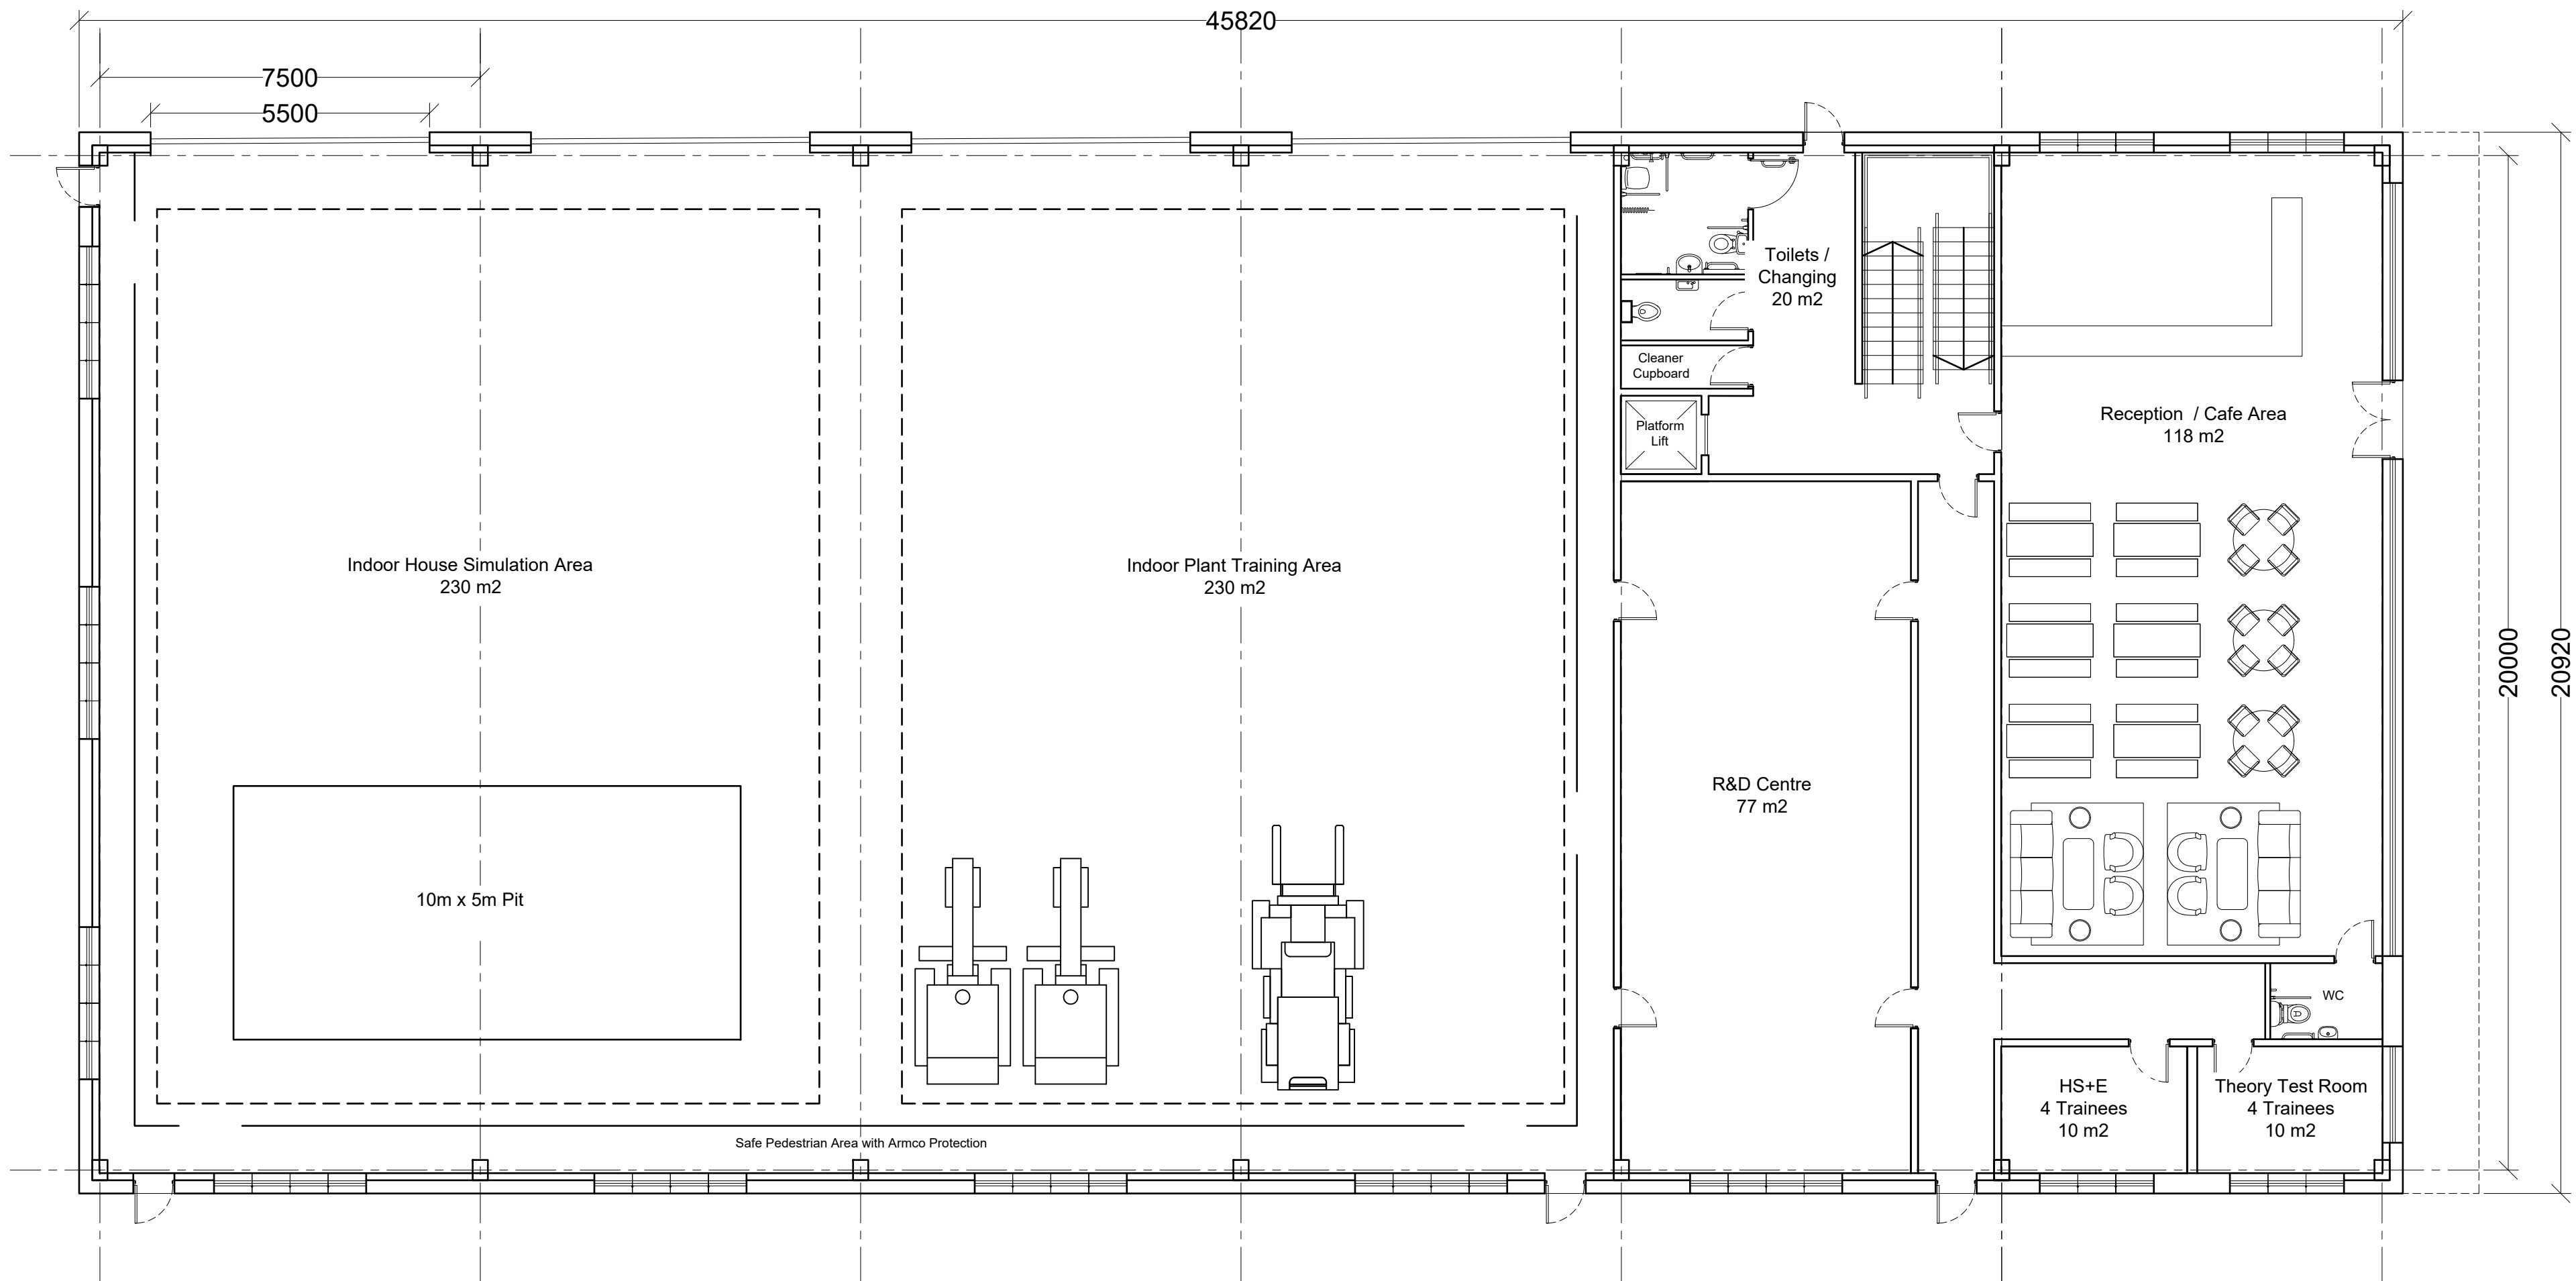

PROPOSED GROUND FLOOR