


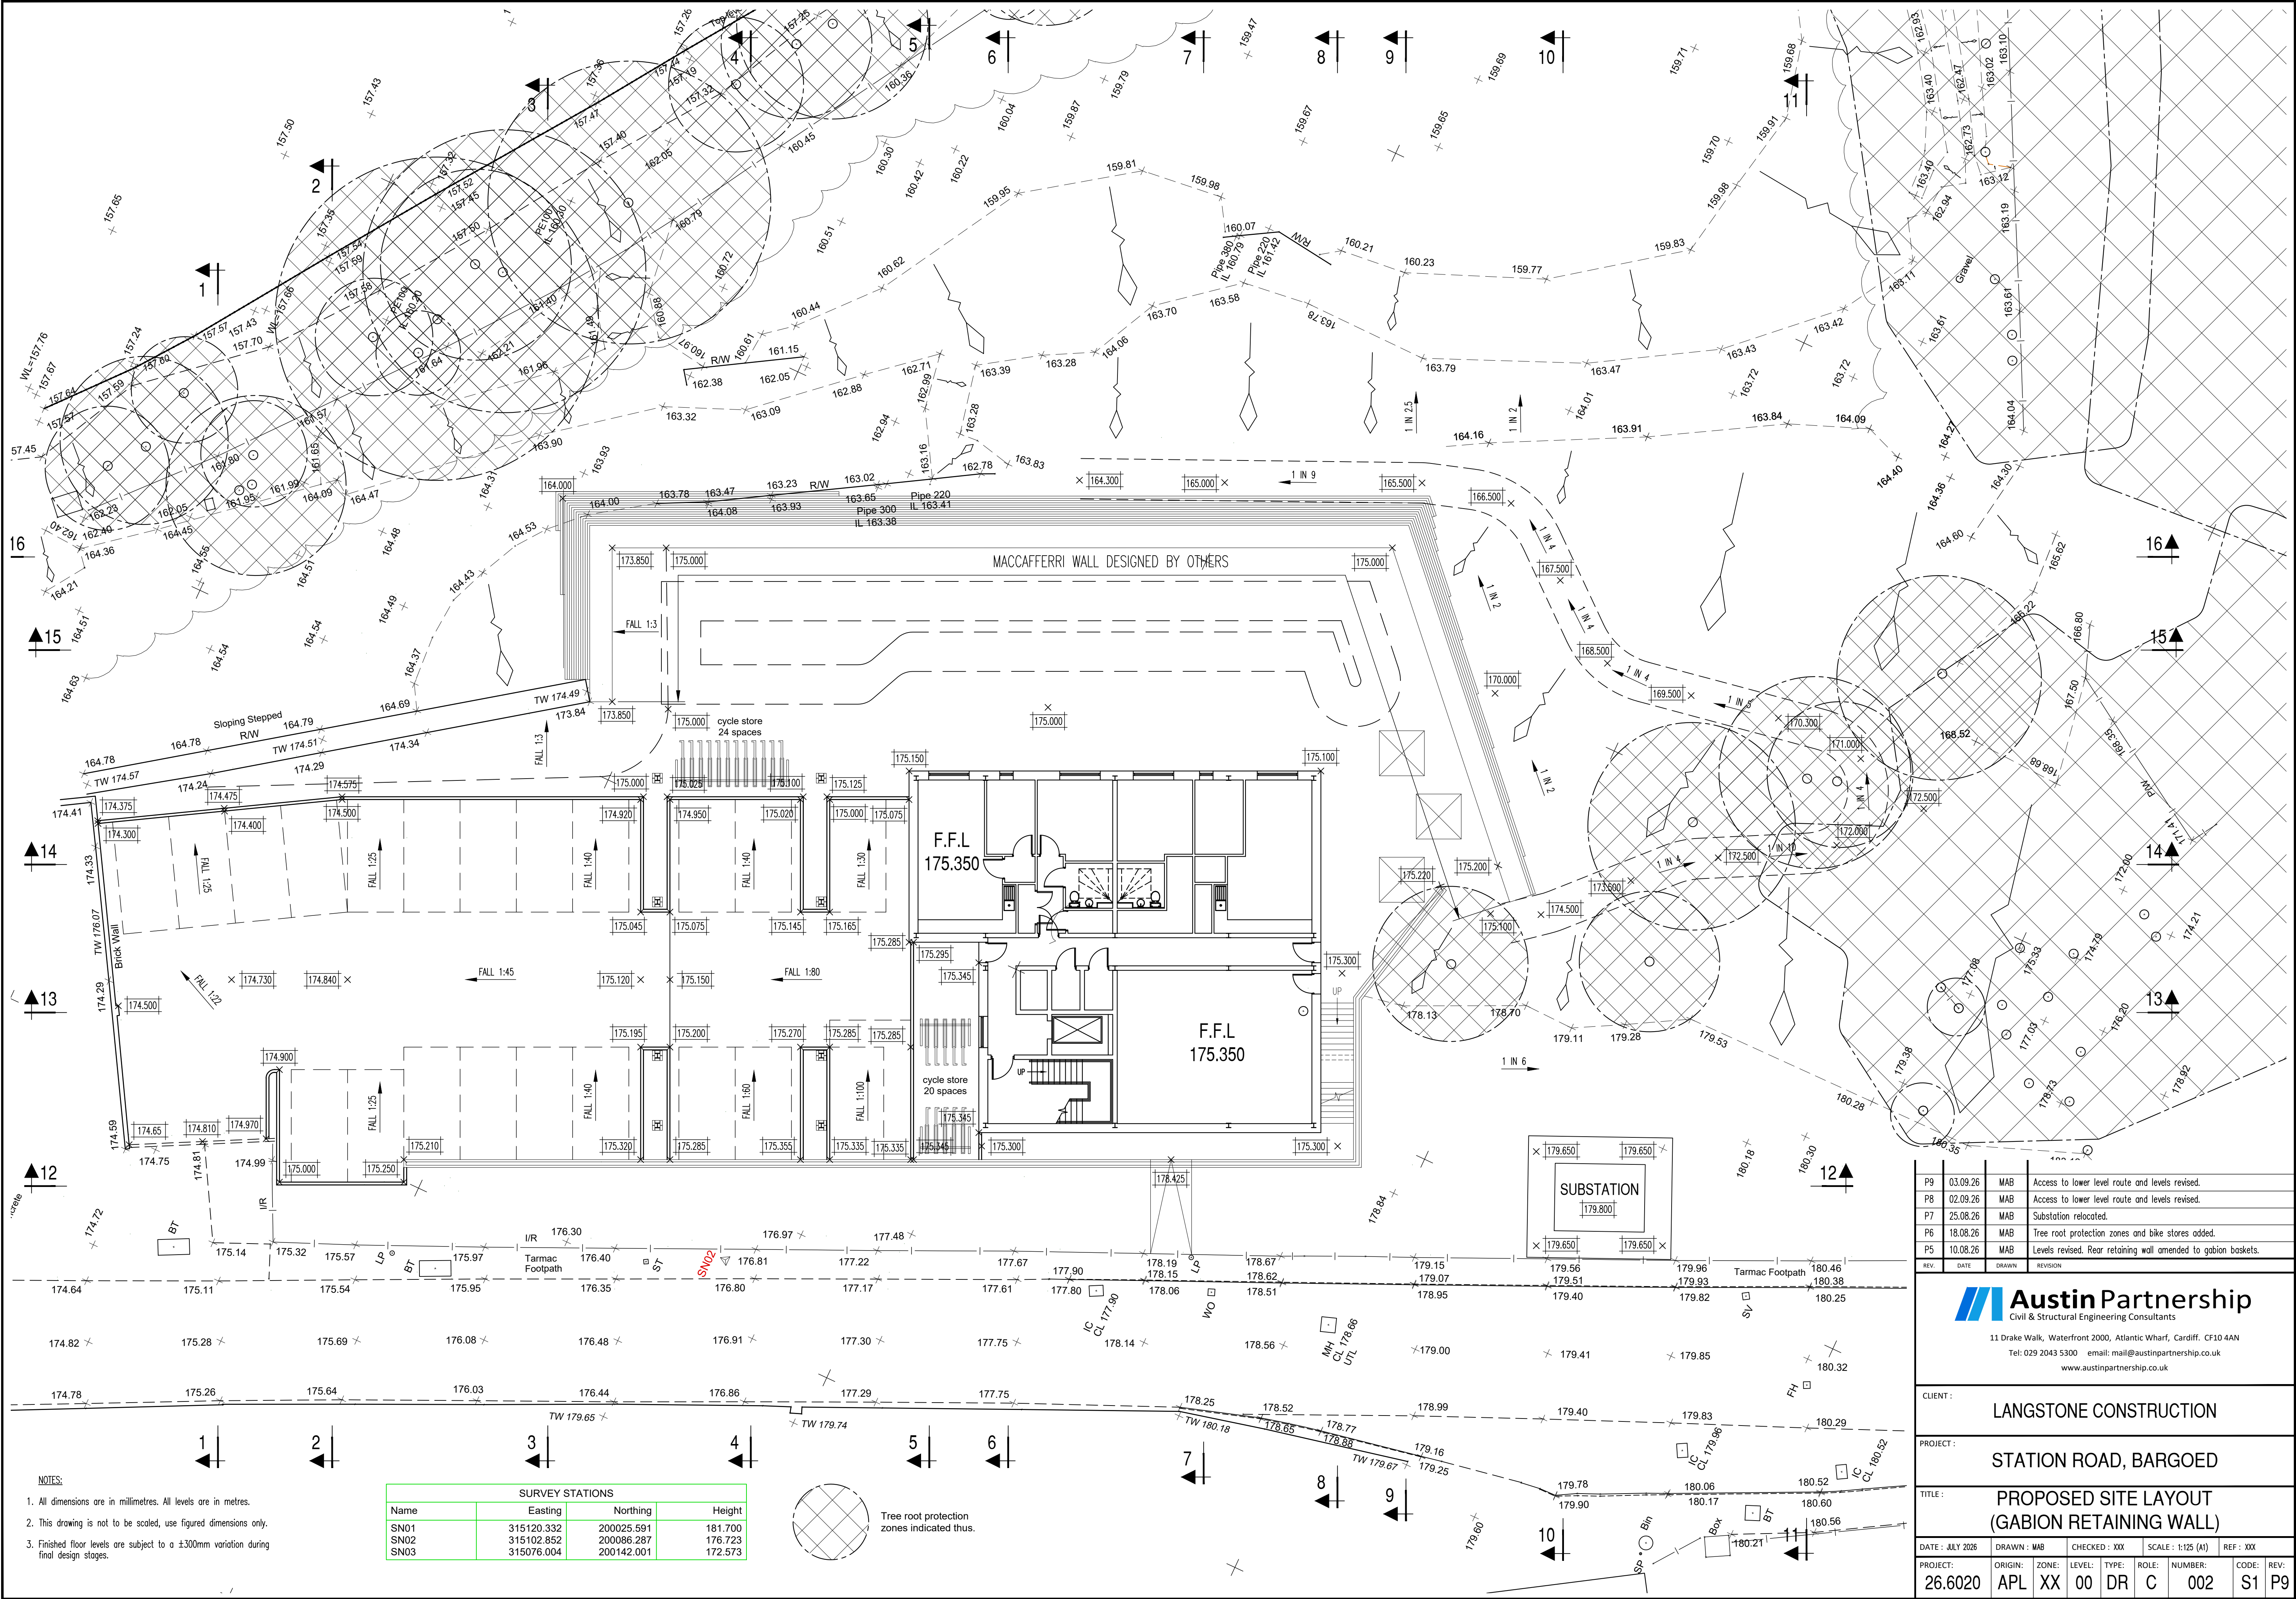

P9	03.09.26	MAB	Access to lower level route and levels revised.
P8	02.09.26	MAB	Access to lower level route and levels revised.
P7	25.08.26	MAB	Substation relocated.
P6	18.08.26	MAB	Tree root protection zones and bike stores added.
P5	10.08.26	MAB	Levels revised. Rear retaining wall amended to gabion baskets.
REV	DATE	DRAWN	REVISION

Austin Partnership
Civil & Structural Engineering Consultants

11 Drake Walk, Waterfront 2000, Atlantic Wharf, Cardiff. CF10 4AN
Tel: 029 2043 5300 email: mail@austinpartnership.co.uk
www.austinpartnership.co.uk

CLIENT :	LANGSTONE CONSTRUCTION						
PROJECT :	STATION ROAD, BARGOED						
TITLE :	PROPOSED SITE LAYOUT (GABION RETAINING WALL)						
DATE : JULY 2026	DRAWN : MAB	CHECKED : XXX	SCALE : 1:25 (A1)	REF : XXX			
PROJECT: 26.6020	ORIGIN: APL	ZONE: XX	LEVEL: 00	TYPE: DR	ROLE: C	NUMBER: 002	CODE: S1 P9

Austin Partnership is the trading name of Austin Partnership Limited. Registered in England and Wales No. 2169099