


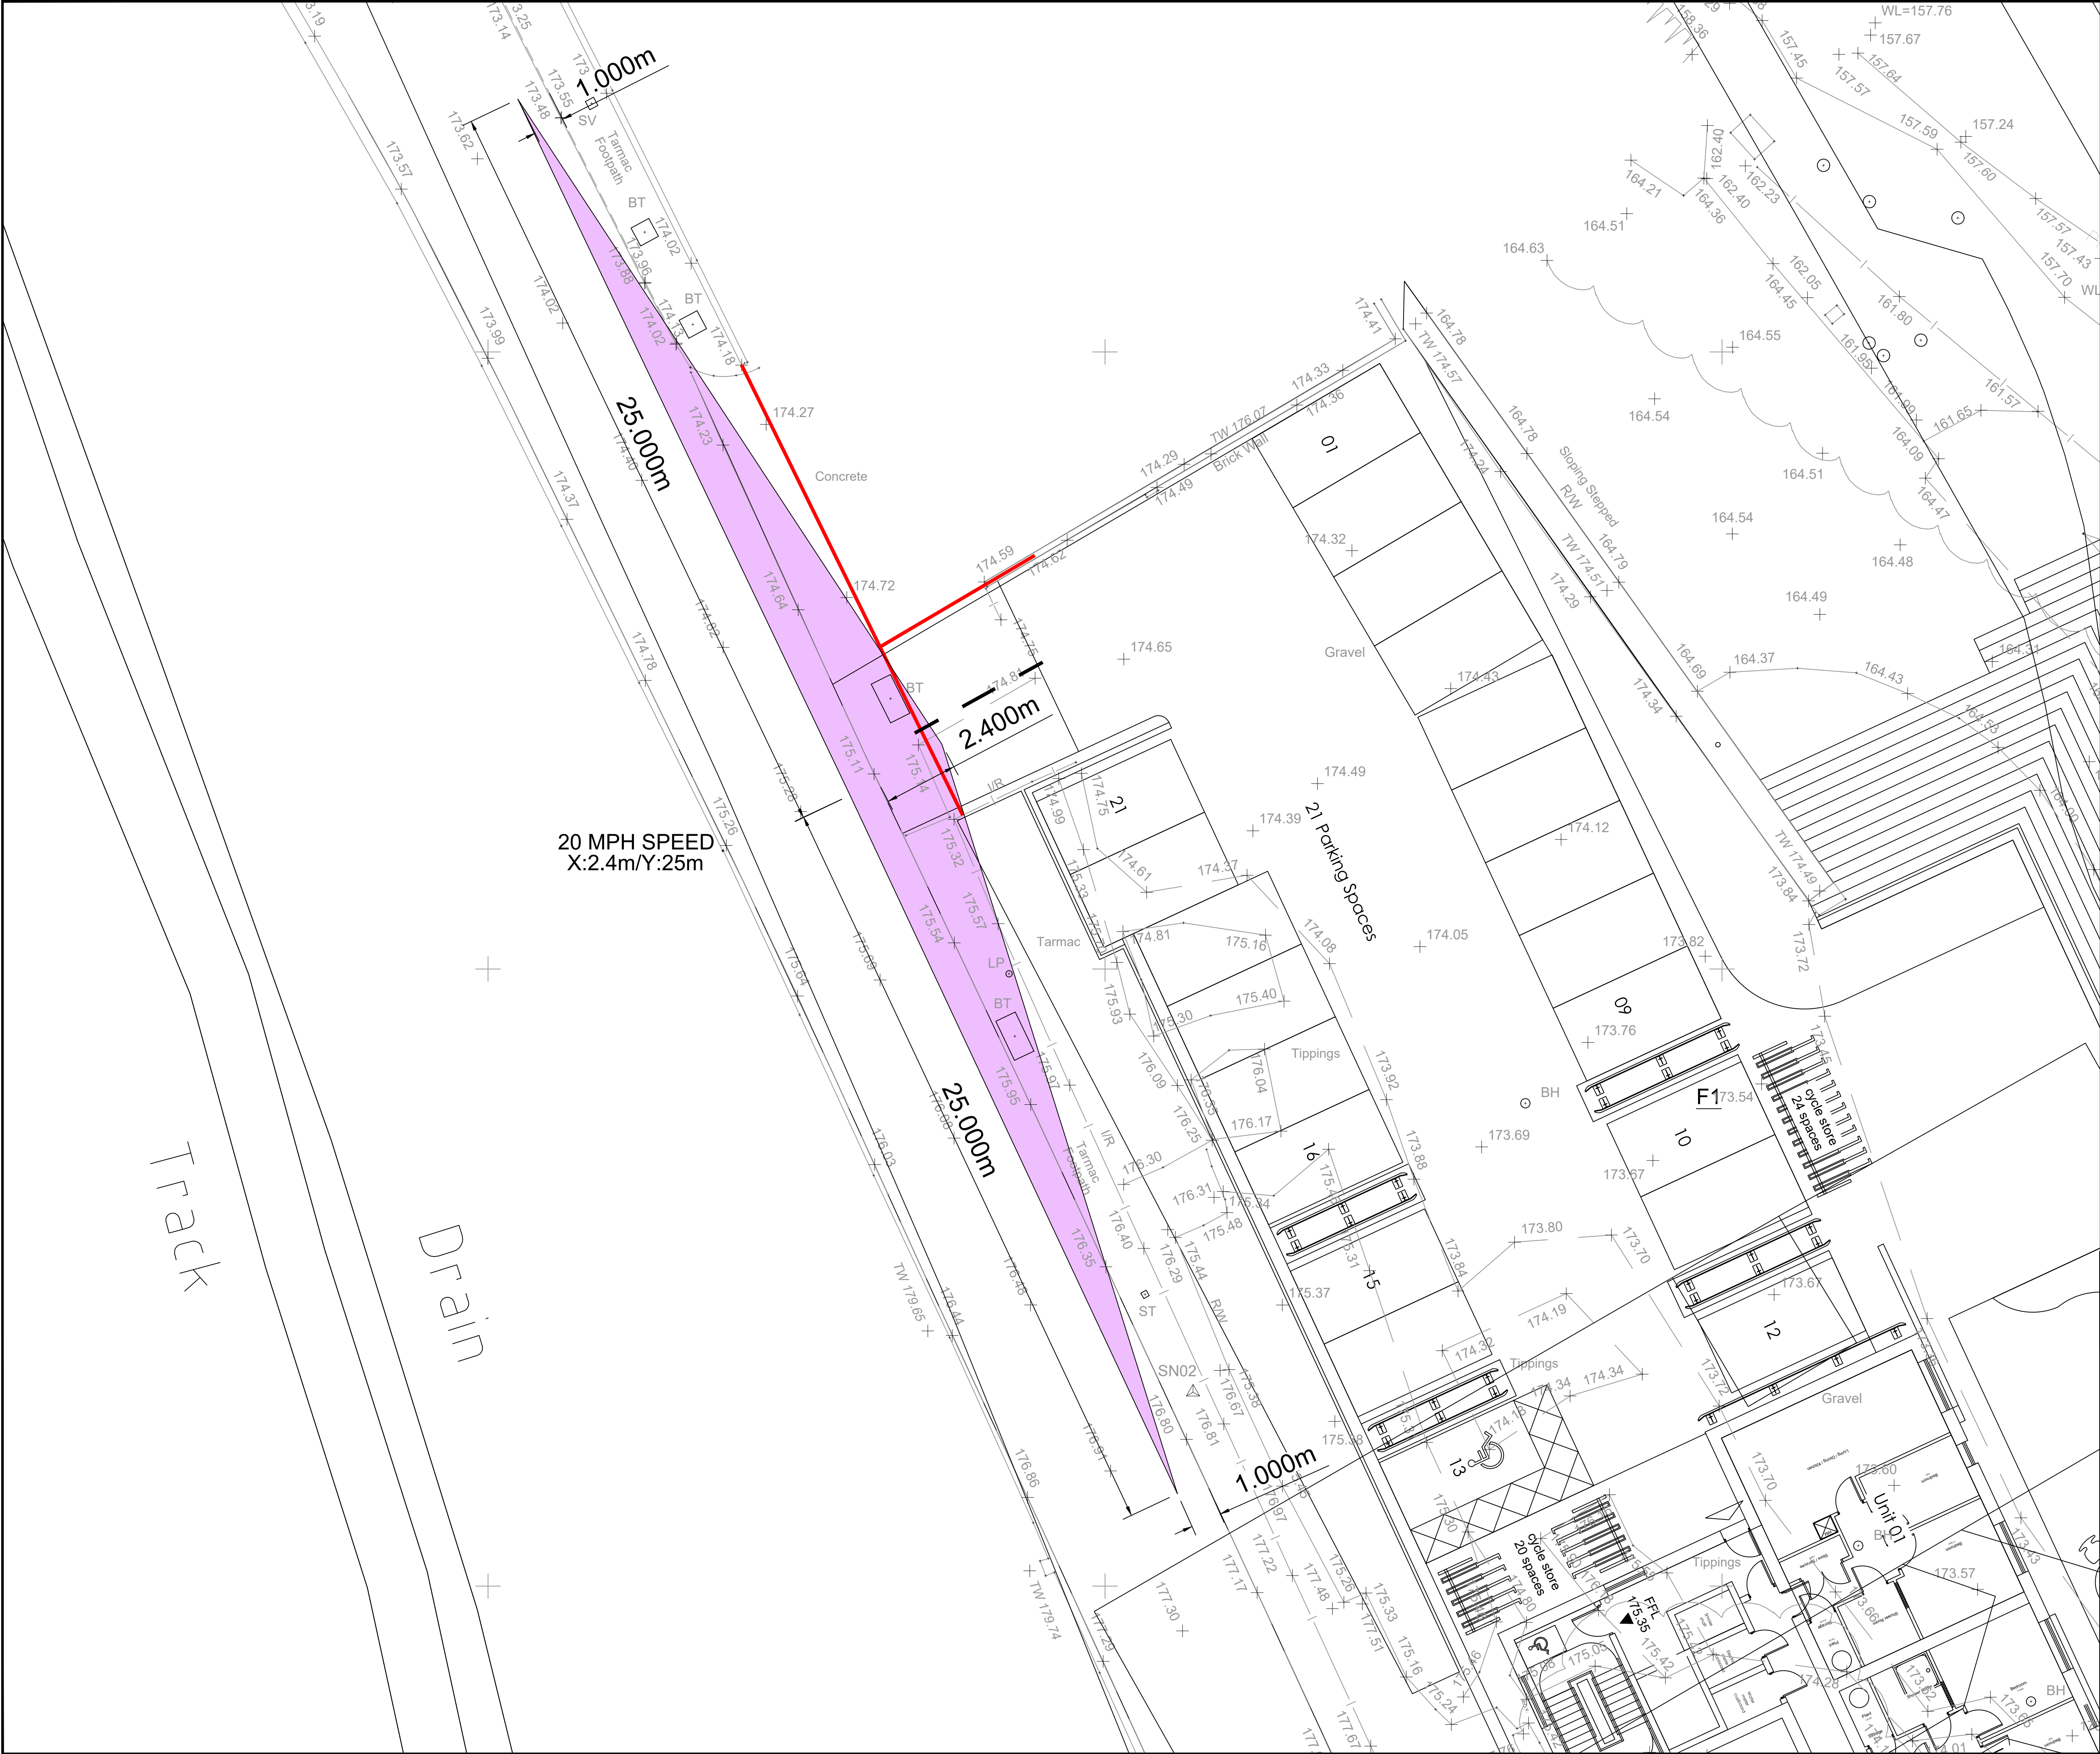

GENERAL NOTES:

1. All dimensions are in millimetres. All levels are in metres.
2. Do not scale from this drawing – use figured dimensions only.
3. This drawing is to be read in conjunction with the latest Engineer's and Specialist's drawings and specifications.

P3	19.08.26	JH	Updated to suit revised site layout
P2	10.08.26	JH	Updated to suit redline boundary
P1	23.07.26	JH	Preliminary
REV.	DATE	DRAWN	REVISION

DRAWING ISSUE STATUS

- ☒ PRELIMINARY ISSUE
- ☐ TENDER ISSUE
- ☐ CONSTRUCTION ISSUE
- ☐ DESIGN DEVELOPMENT PRIOR TO TENDER
- ☐ DESIGN DEVELOPMENT PRIOR TO CONSTRUCTION
- ☐ AS BUILT ISSUE

Austin Partnership
Civil & Structural Engineering Consultants

11 Drake Walk, Waterfront 2000, Atlantic Wharf, Cardiff. CF10 4AN
Tel: 029 2043 5300 Fax: 029 2043 5310
email: mail@austinpartnership.co.uk www.austinpartnership.co.uk

PROJECT : **STATION ROAD, BARGOED**

TITLE : **JUNCTION VISIBILITY SPLAY**

DATE :	FEB 26	DRAWN :	JH	CHECKED :	GF	SCALE :	1:200 (A1)
PROJECT:	25.6020	ORIGIN:	APL	ZONE:	XX	LEVEL:	XX
		TYPE:	DR	ROLE:	C	NUMBER:	2002
		CODE:	S1	REV:	P3		